


REAR ELEVATION

SCALE: 1/4" = 1' - 0"

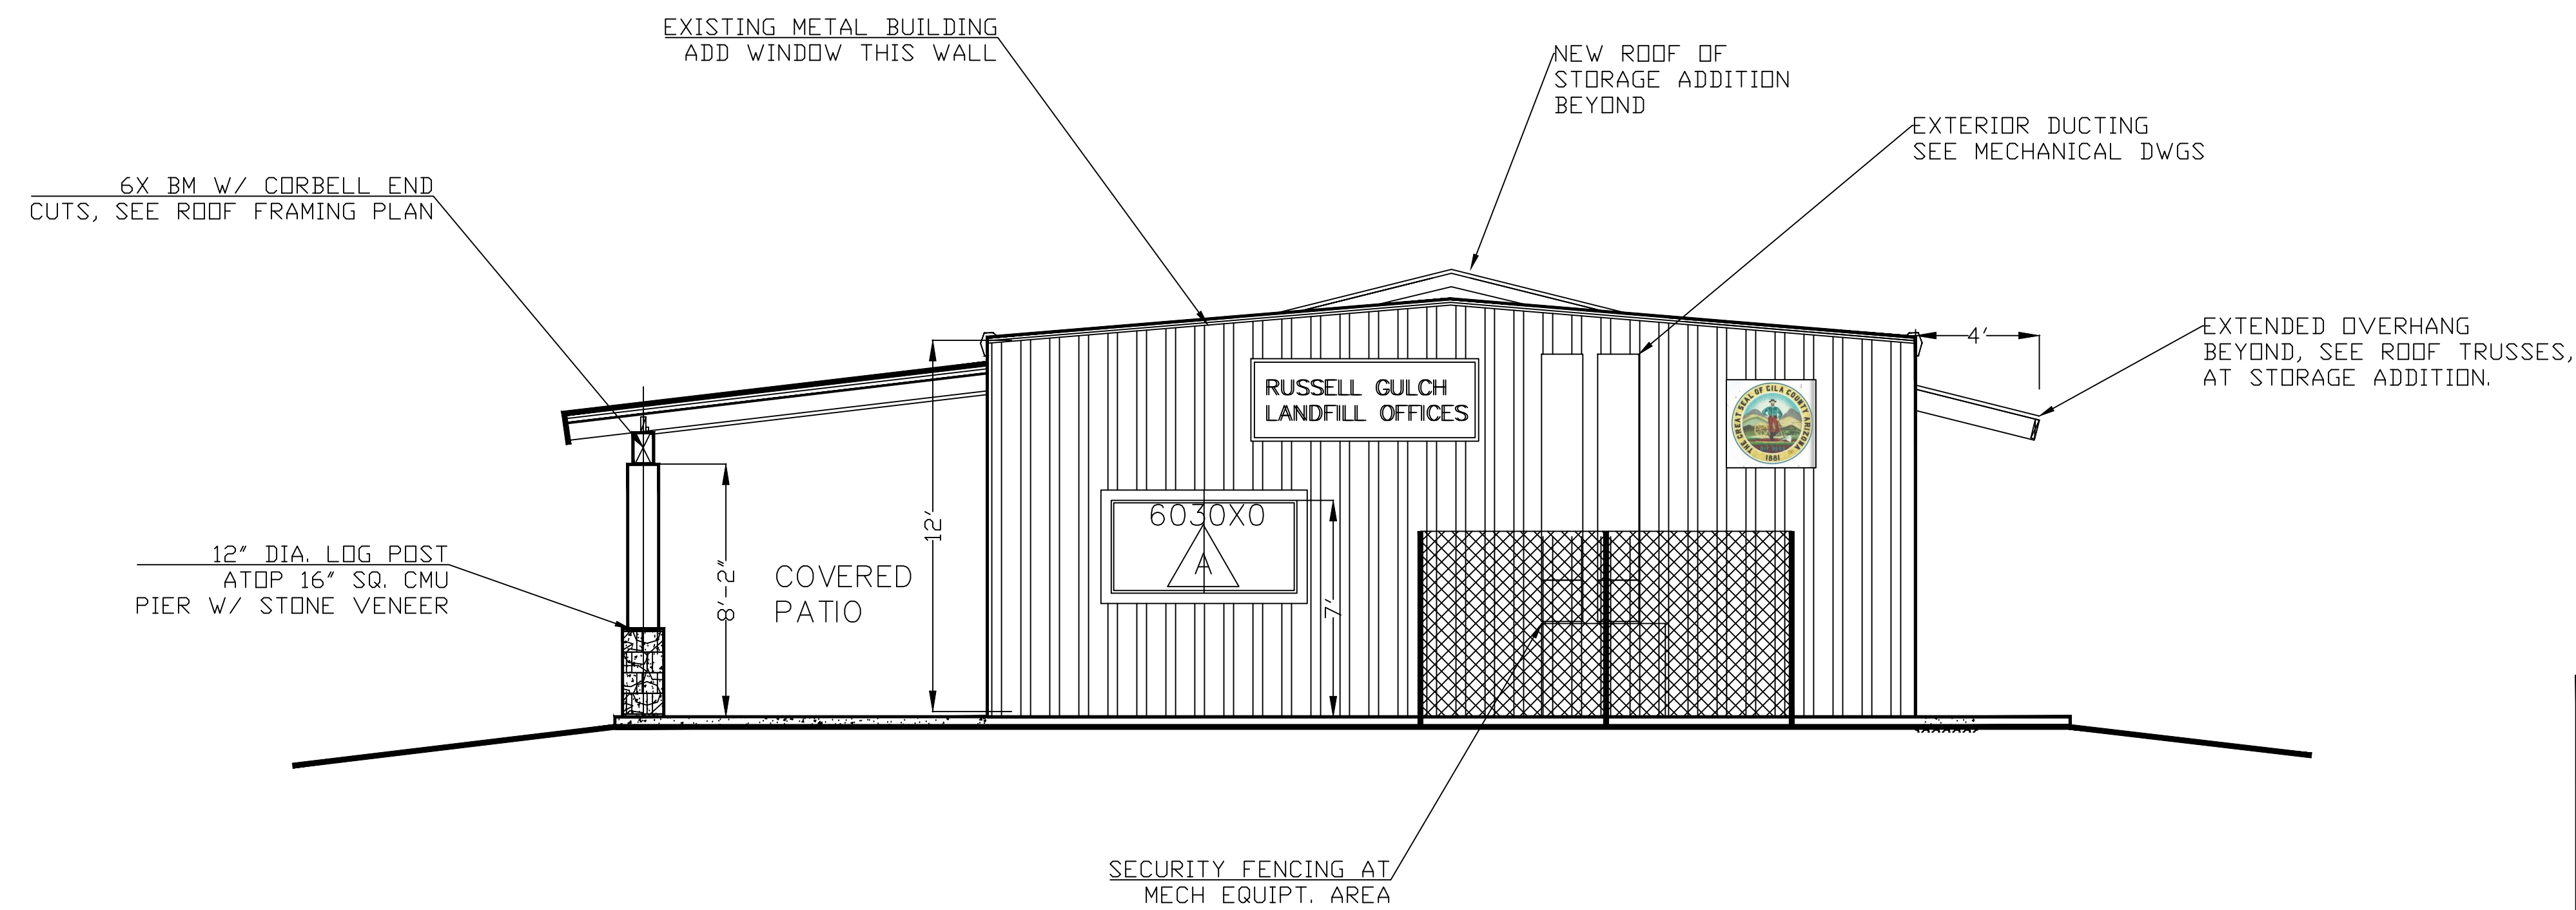


PARKING AREA ELEV.


SCALE: 1/4" = 1' - 0"

VERIFY ALL NEW DOOR AND WINDOWS: MANUFACTURER'S R.O. REQUIREMENTS AND COORDINATE WITH NEW WOOD FRAMED INTERIOR WALLS OPENING LOCATIONS. PROVIDE MANUFACTURER'S APPROVED AND/OR COMPATIBLE TRIM AROUND OPENINGS FOR WEATHERPROOF WEATHERTIGHT SEAL OF EXTERIOR.

CARYN J. PAIGE, ARCHITECT
CANYON COUNTRY DESIGN INC.
YOUNG, AZ

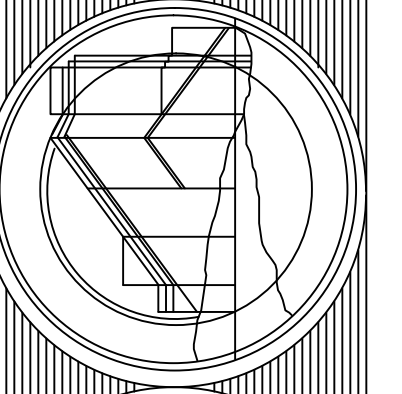

RUSSELL GULCH LANDFILL OFFICES/SCALEHOUSE

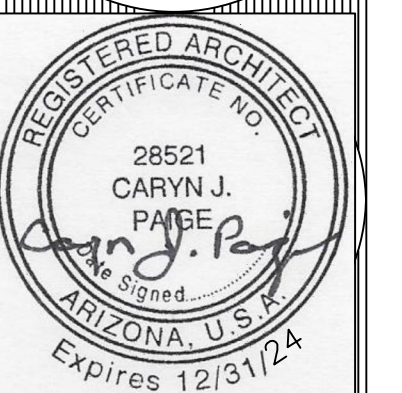

A4