


EXISTING METAL SIDING TO REMAIN

METAL ROOFING: INSTALL PER MANUFACTURER'S REQUIREMENTS AND SPECIFICATIONS

8" CMU EXTERIOR SPLIT FACED BLOCK TO 3' HEIGHT, REGULAR 8X8X16 BLOCK ABOVE, WITH STUCCO FINISH, WESTERN ONE-COAT OR EQUAL

4" CONC. SLAB OVER 4" ABC, OVER COMPACTED FILL. SEE SOILS REPORT. SLOPE SLAB AWAY FROM BLDG.

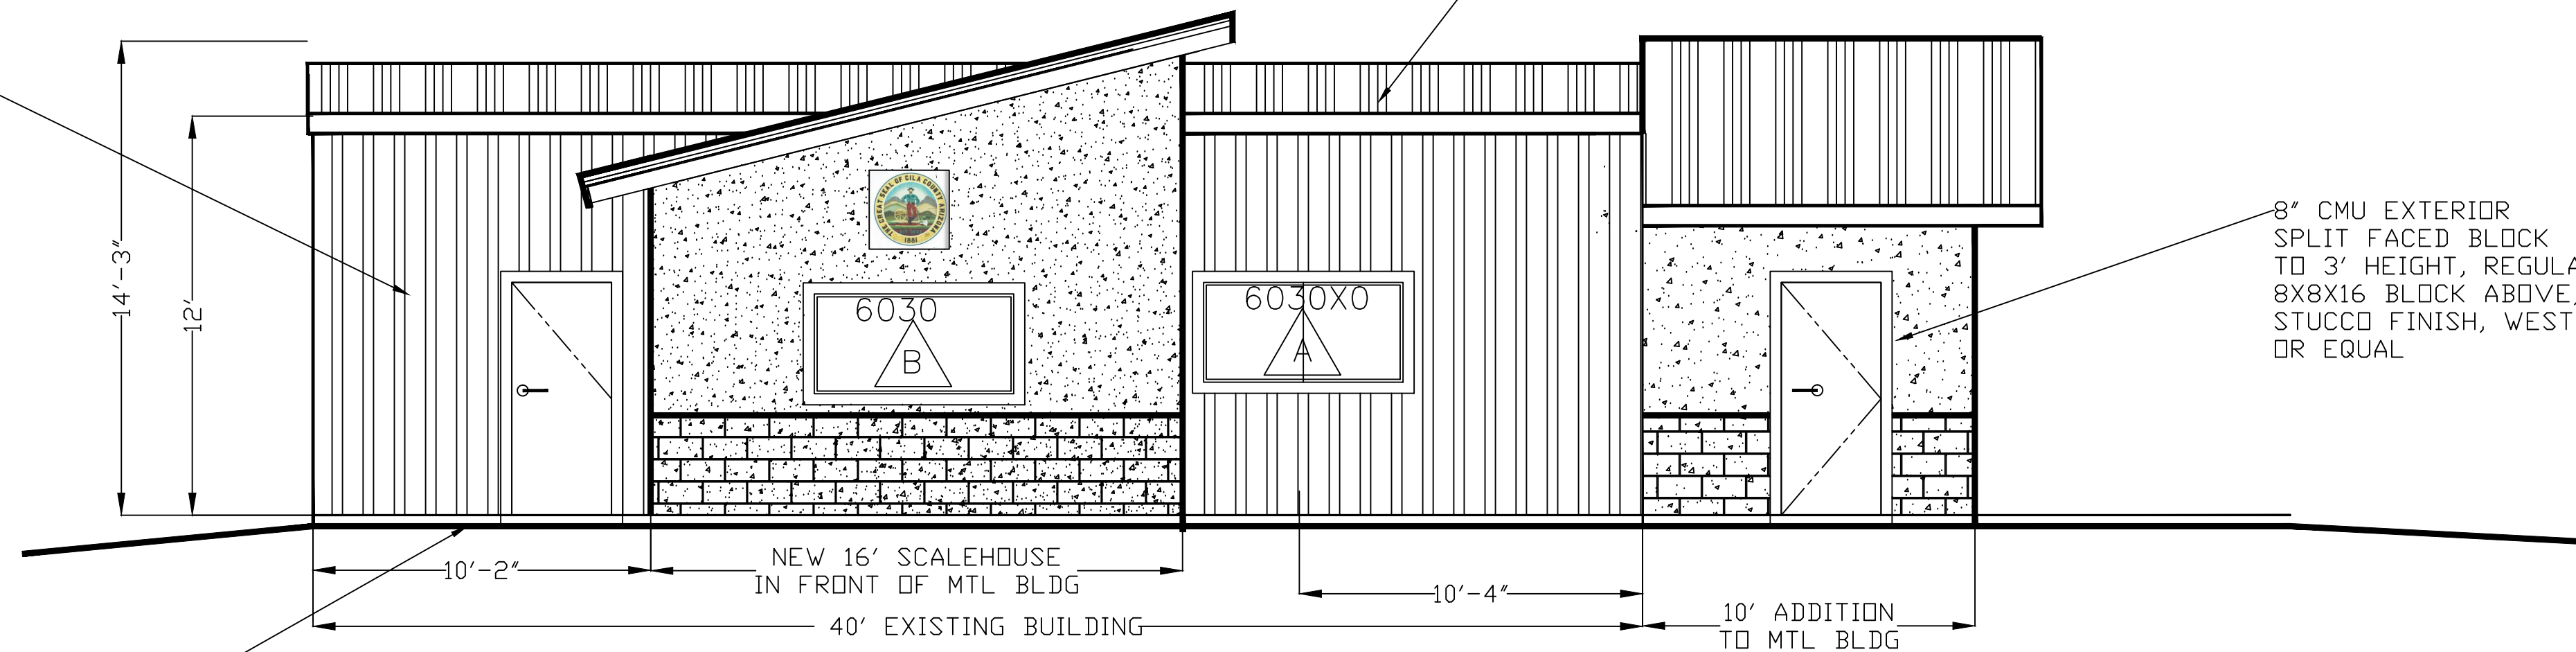

FRONT ELEVATION

SCALE: 1/4" = 1' - 0"

PRE-ENGINEERED ROOF TRUSSES @ 2' O.C. ; SEE ROOF FRAMING PLAN. FOAM INSULATION, SEE TECH SPEC.

METAL ROOFING: INSTALL PER MANUFACTURER'S REQUIREMENTS AND SPECIFICATIONS

NEW ROOF LEDGER TO WALL, SEE STRUCTURAL, ROOF FRAMING PLAN AND SECTION. INSTALL BELOW EXISTING ROOF EDGE TRIM DETAIL WHERE PROPER FLASHING BETWEEN NEW AND OLD CAN BE PROVIDED,, WITH WEATHERPROOF SEAL

NEW METAL ROOFING, TO MATCH EXISTING. INSTALL PER MANUF.

NEW 8" CMU EXTERIOR, SPLIT FACED BLOCK TO 3' HEIGHT, REGULAR 8X8X16 BLOCK ABOVE, WITH STUCCO FINISH, WESTERN ONE-COAT OR EQUAL

WOOD BEAM, S4S, CORBEL END CUT. SEE ROOF FRAMING PLAN A6

16" SQ. COL. BLOCK W/ 12" DIA. D.F. LOG POST, EPOXY SET PER SIMPSON

TYPICAL: 4" CONC. SLAB OVER 4" ABC, OVER COMPACTED FILL. SEE SOILS REPORT. SLOPE SLAB AWAY FROM BLDG.

EXISTING 30' OUT-TO-OUT STEEL MATCH 30' W/ NEW CMU WALL 10' HT.

ADDITION 12' PATIO


COVERED PATIO

STORAGE RM ADDITION

SCALE: 1/4" = 1' - 0"

VERIFY ALL NEW DOOR AND WINDOWS: MANUFACTURER'S R.O. REQUIREMENTS AND COORDINATE WITH NEW WOOD FRAMED INTERIOR WALLS OPENING LOCATIONS. PROVIDE MANUFACTURER'S APPROVED AND/OR COMPATIBLE TRIM AROUND OPENINGS FOR WEATHERPROOF WEATHERTIGHT SEAL OF EXTERIOR.

CARYN J. PAIGE, ARCHITECT
CANYON COUNTRY DESIGN INC.
YOUNG, AZ

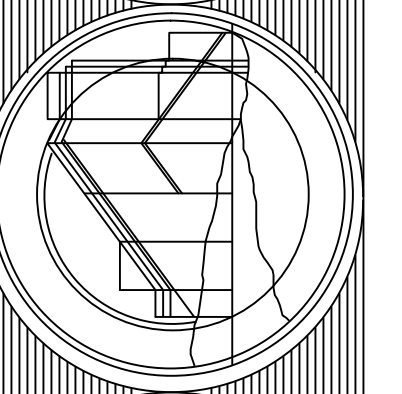

RUSSELL GULCH LANDFILL OFFICES/SCALEHOUSE



A3