


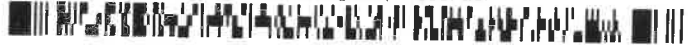

**RESOLUTION NO. 1195 – STREET NAME CHANGE FROM W. CUPRITE AVENUE
TO MICHAEL'S LANE**

When recorded please send to:

Town of Miami, AZ
500 W. Sullivan Street
Miami, AZ 85539
ATTN: Karen Norris



TOWN OF MIAMI, ARIZONA

RESOLUTION NO. 1195

A RESOLUTION OF THE COMMON COUNCIL OF THE TOWN OF MIAMI, ARIZONA, RELATED TO CHANGING THE NAME OF W. CUPRITE AVENUE TO MICHAEL'S LANE; AND PROVIDING FOR REPEAL OF CONFLICTING RESOLUTIONS; AND PROVIDING FOR SEVERABILITY.

WHEREAS, the Amended Map of Westward Addition, recorded as Gila County Assessor's Map 204-16 shows W. Cuprite Avenue as that section of roadway described in Exhibit A; and

WHEREAS, the same roadway is shown on County maps and Google maps as W. Canyon Avenue and Michael's Lane; and

WHEREAS, the Town of Miami Town Council, at its meeting on August 8, 2011, directed Staff to "research changing the name of South Cuprite Avenue to another name of the choosing of the Tina [sic] family"; and

WHEREAS, the Council thereafter did not take formal action to change the name of the road and now wishes to do so to avoid additional confusion and conflicting maps,

NOW THEREFORE, BE IT RESOLVED by the Mayor and Common Council of the Town of Miami, Arizona, as follows:

1. The name of the street formerly known as W. Cuprite Avenue and as shown on the Amended Map of Westward Addition, recorded as Gila county Assessor's Map 204-16, attached hereto as Exhibit B and incorporated herein by this reference, is officially changed to Michaels Lane.
2. The Town Clerk is hereby directed to record this Resolution and notify Gila County, all state and federal agencies and jurisdictions requiring notification, including the U.S. Postal Service, and all owners of property located on the street regarding the change to update all County, State, federal, and personal records and maps.

BE IT FURTHER RESOLVED that all resolutions or parts of resolutions in conflict with the provisions of this resolution are hereby repealed.

BE IT FURTHER RESOLVED that if any section, subsection, sentence, clause, phrase or portion of this resolution is for any reason held to be invalid or unconstitutional by the decision of any court of competent jurisdiction, such decision shall not affect the validity of the remaining portions thereof.




PASSED AND ADOPTED by the Common Council of the Town of Miami, Arizona,
this 10th day of July, 2017, by the following vote:




Sammy Gonzales, Vice Mayor

ATTEST:



Karen M. Norris, Town Clerk

APPROVED AS TO FORM:



Phyllis L. N. Smiley, Town Attorney
Gust Rosenfeld, PLC

I hereby certify the above foregoing Resolution No. 1195 was duly passed by the Council of the Town of Miami, Arizona, at a regular meeting held on July 10, 2017, and that quorum was present thereat and that the vote thereon was 4 ayes and 0 nays and 0 abstentions. 3 Council members were absent or excused.





Karen Norris, Town Clerk

The following exhibits are attached hereto and incorporated herein:


1. Amended Map of Westward Addition, recorded as Gila county Assessor's Map 204-162.

PT E 1/2 SECTION 36
T1N R14E
PT NW 1/4 SECTION 31
T1N R15E

204-16
CODE 4000
4080
UPDATED 6-05-17

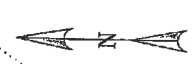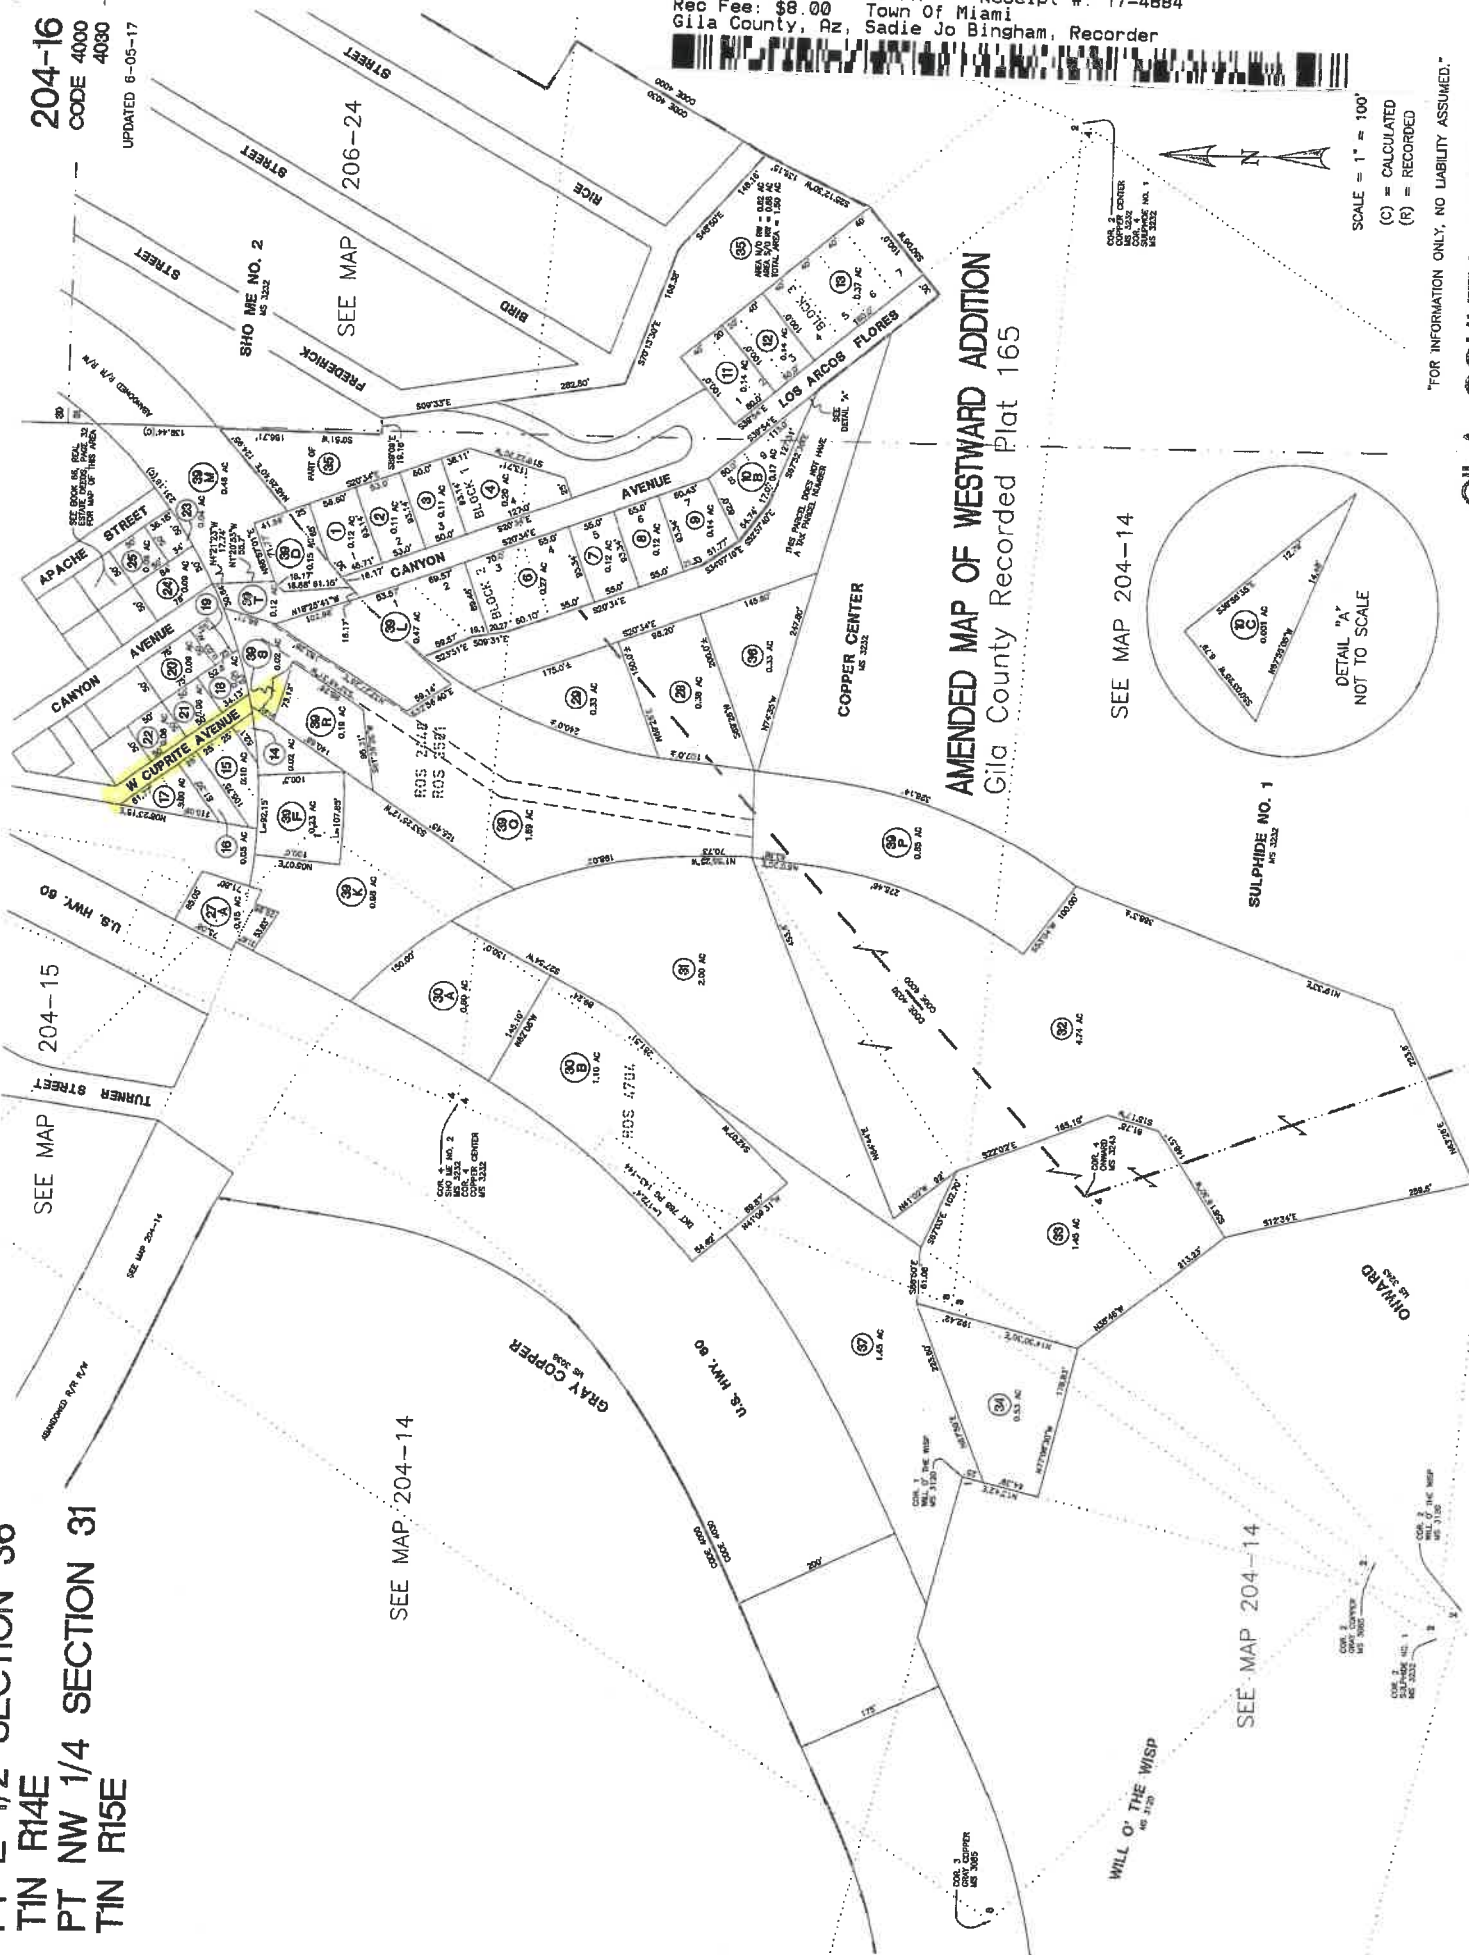

SCALE = 1" = 100'
(C) = CALCULATED
(R) = RECORDED

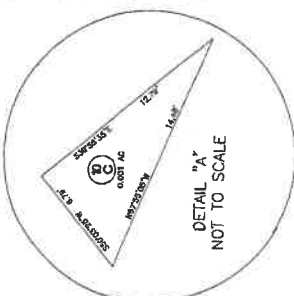

AMENDED MAP OF WESTWARD ADDITION
Gila County Recorded Plat 165

FOR INFORMATION ONLY, NO LIABILITY ASSUMED.
GILA COUNTY ASSESSOR

