


## SECTION B: OFFICES

SCALE: 1/4" = 1' - 0"

TERMITE TREATMENT REQUIRED.  
PROVIDE PROOF OF TREATMENT  
PRIOR TO POUR.

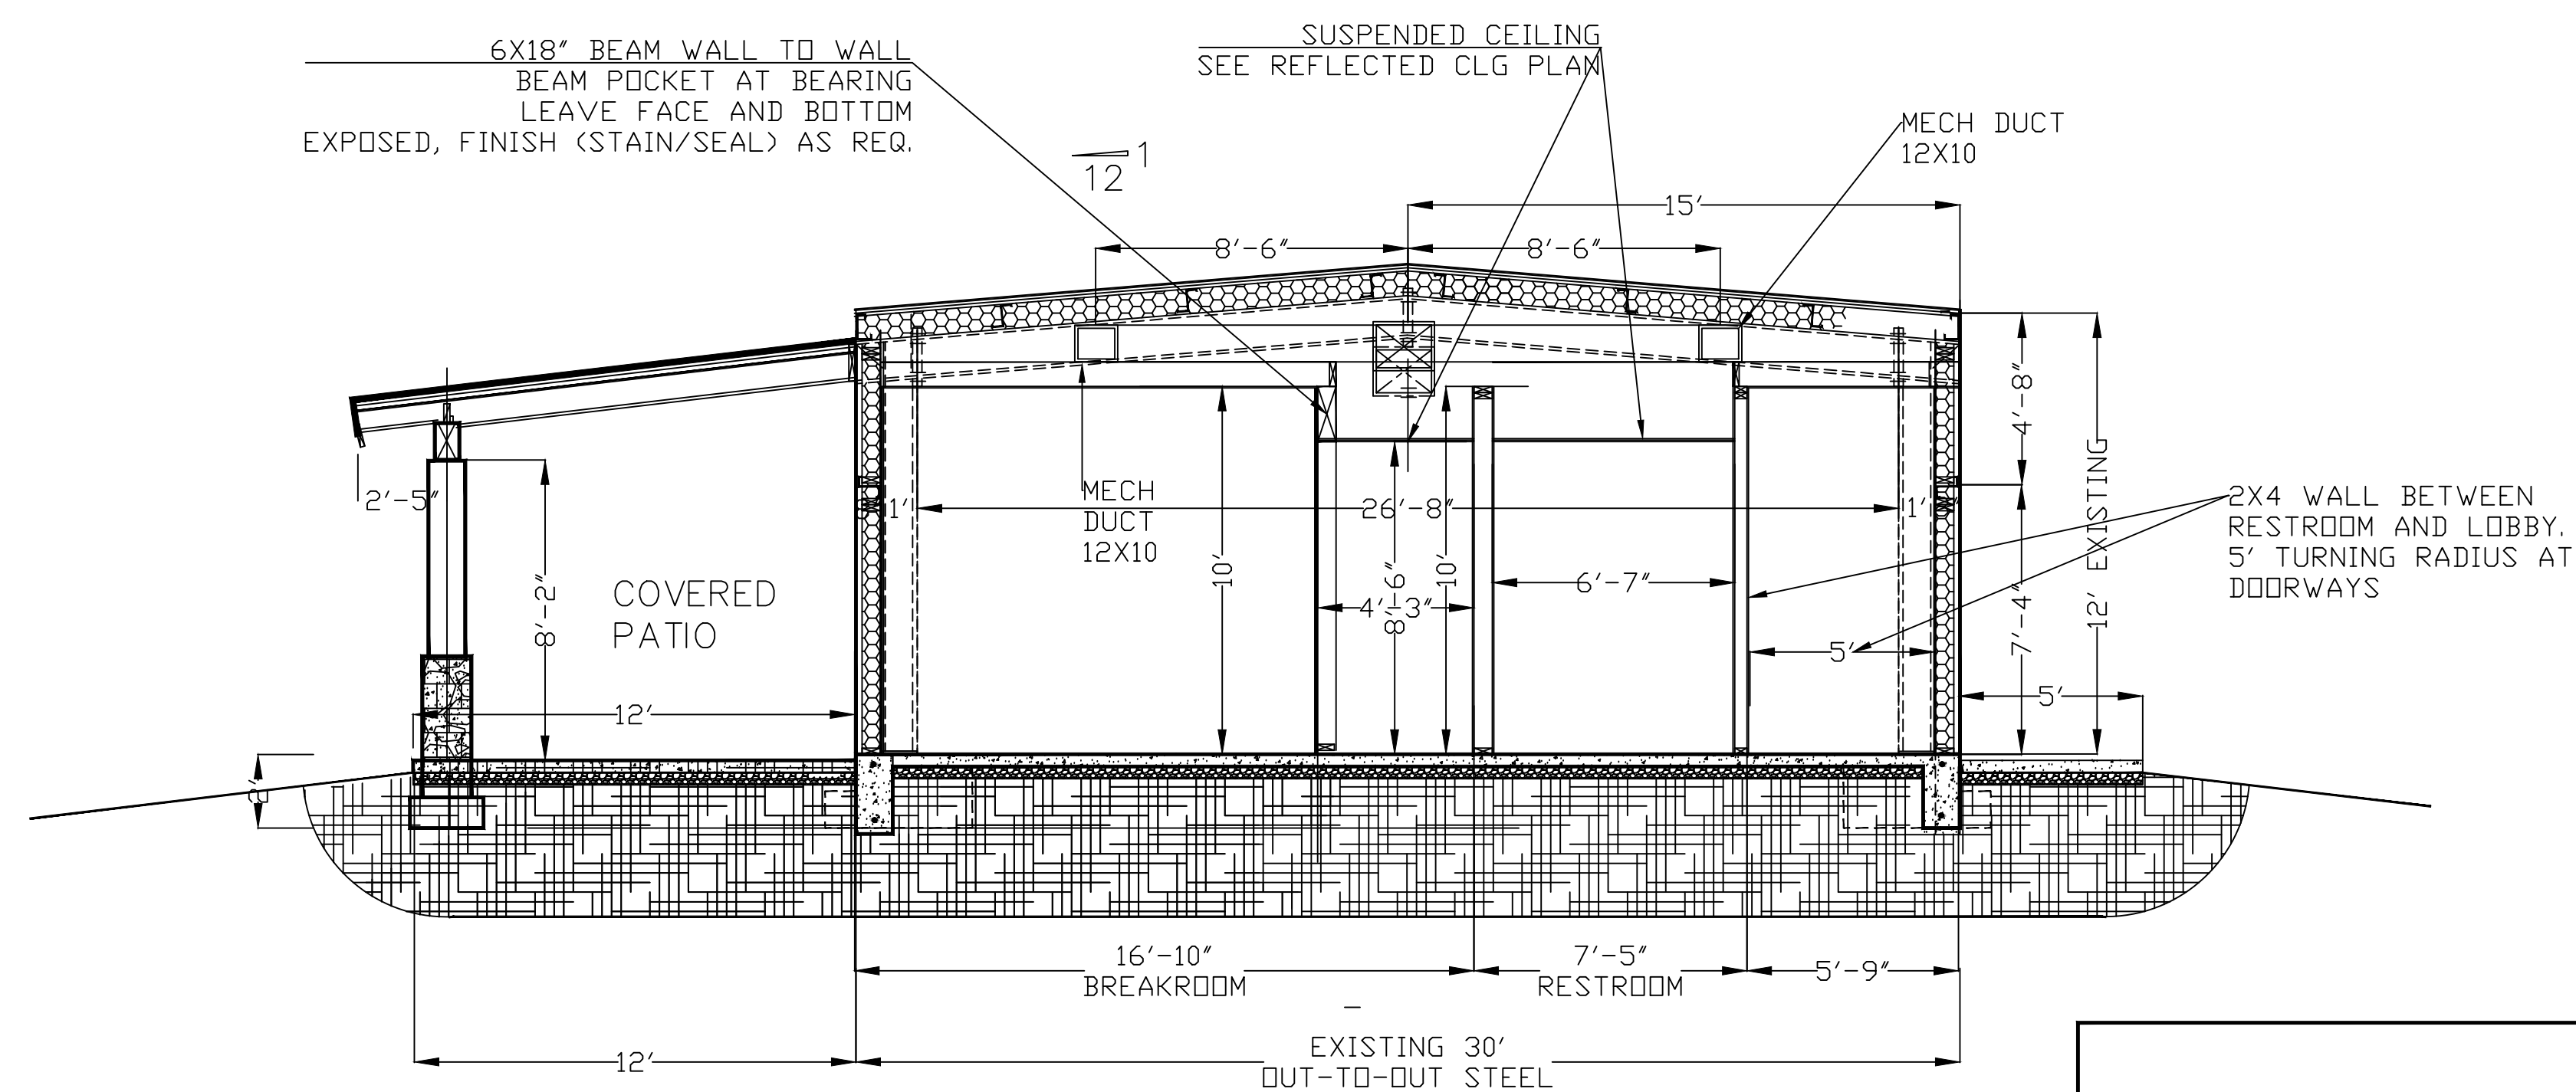

## SECTION C: BREAKROOM


SCALE: 1/4" = 1' - 0"

SEE STRUCTURAL DRAWINGS,  
SHEET S3.1 METAL FRAME  
STRUCTURAL MODIFICATIONS


VERIFY ALL NEW DOOR AND WINDOWS:  
MANUFACTURER'S R.O. REQUIREMENTS  
AND COORDINATE WITH NEW WOOD  
FRAMED INTERIOR WALLS OPENING  
LOCATIONS. PROVIDE MANUFACTURER'S  
APPROVED AND/OR COMPATIBLE TRIM  
AROUND OPENINGS FOR WEATHERPROOF  
WEATHERTIGHT SEAL OF EXTERIOR.

SECTION C IS SIMILAR TO SECTION B ABOVE  
EXCEPT FOR SUSPENDED CEILING AREA  
SEE NOTES ABOVE FOR CONSTRUCTION NOTES

CARYN J. PAIGE, ARCHITECT  
CANYON COUNTRY DESIGN INC.  
YOUNG, AZ

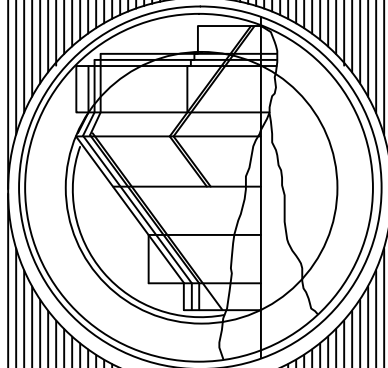

RUSSELL GULCH LANDFILL  
OFFICES/SCALEHOUSE

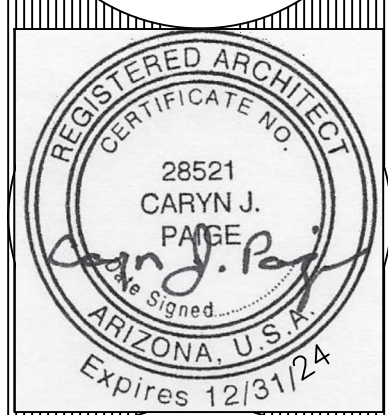

A8