

LOCATION SURVEY - GLOBE - WINKLEMAN  
Sketch Topography

0+00 To 320+00

Cross Section Book

376

**KEUFFEL & ESSER CO.**  
**DRAWING MATERIALS**  
 AND  
**SURVEYING INSTRUMENTS.**  
**NEW YORK.**

CHICAGO.      SAN FRANCISCO.      ST. LOUIS.

**TABLES FOR EXCAVATIONS AND EMBANKMENTS.**

DISTANCES FROM CENTER OF ROADWAY FOR CROSS-SECTIONING.  
 ROADWAY 18 FEET WIDE. SIDE SLOPES 1 TO 1.  
 FOR SINGLE TRACK EXCAVATION.

"Copyright, 1895, by Keuffel & Esser Co".

	0	.1	.2	.3	.4	.5	.6	.7	.8	.9	
0	9.0	9.1	9.2	9.3	9.4	9.5	9.6	9.7	9.8	9.9	0
1	10.0	10.1	10.2	10.3	10.4	10.5	10.6	10.7	10.8	10.9	1
2	11.0	11.1	11.2	11.3	11.4	11.5	11.6	11.7	11.8	11.9	2
3	12.0	12.1	12.2	12.3	12.4	12.5	12.6	12.7	12.8	12.9	3
4	13.0	13.1	13.2	13.3	13.4	13.5	13.6	13.7	13.8	13.9	4
5	14.0	14.1	14.2	14.3	14.4	14.5	14.6	14.7	14.8	14.9	5
6	15.0	15.1	15.2	15.3	15.4	15.5	15.6	15.7	15.8	15.9	6
7	16.0	16.1	16.2	16.3	16.4	16.5	16.6	16.7	16.8	16.9	7
8	17.0	17.1	17.2	17.3	17.4	17.5	17.6	17.7	17.8	17.9	8
9	18.0	18.1	18.2	18.3	18.4	18.5	18.6	18.7	18.8	18.9	9
10	19.0	19.1	19.2	19.3	19.4	19.5	19.6	19.7	19.8	19.9	10
11	20.0	20.1	20.2	20.3	20.4	20.5	20.6	20.7	20.8	20.9	11
12	21.0	21.1	21.2	21.3	21.4	21.5	21.6	21.7	21.8	21.9	12
13	22.0	22.1	22.2	22.3	22.4	22.5	22.6	22.7	22.8	22.9	13
14	23.0	23.1	23.2	23.3	23.4	23.5	23.6	23.7	23.8	23.9	14
15	24.0	24.1	24.2	24.3	24.4	24.5	24.6	24.7	24.8	24.9	15
16	25.0	25.1	25.2	25.3	25.4	25.5	25.6	25.7	25.8	25.9	16
17	26.0	26.1	26.2	26.3	26.4	26.5	26.6	26.7	26.8	26.9	17
18	27.0	27.1	27.2	27.3	27.4	27.5	27.6	27.7	27.8	27.9	18
19	28.0	28.1	28.2	28.3	28.4	28.5	28.6	28.7	28.8	28.9	19
20	29.0	29.1	29.2	29.3	29.4	29.5	29.6	29.7	29.8	29.9	20
21	30.0	30.1	30.2	30.3	30.4	30.5	30.6	30.7	30.8	30.9	21
22	31.0	31.1	31.2	31.3	31.4	31.5	31.6	31.7	31.8	31.9	22
23	32.0	32.1	32.2	32.3	32.4	32.5	32.6	32.7	32.8	32.9	23
24	33.0	33.1	33.2	33.3	33.4	33.5	33.6	33.7	33.8	33.9	24
25	34.0	34.1	34.2	34.3	34.4	34.5	34.6	34.7	34.8	34.9	25
26	35.0	35.1	35.2	35.3	35.4	35.5	35.6	35.7	35.8	35.9	26
27	36.0	36.1	36.2	36.3	36.4	36.5	36.6	36.7	36.8	36.9	27
28	37.0	37.1	37.2	37.3	37.4	37.5	37.6	37.7	37.8	37.9	28
29	38.0	38.1	38.2	38.3	38.4	38.5	38.6	38.7	38.8	38.9	29
30	39.0	39.1	39.2	39.3	39.4	39.5	39.6	39.7	39.8	39.9	30
31	40.0	40.1	40.2	40.3	40.4	40.5	40.6	40.7	40.8	40.9	31
32	41.0	41.1	41.2	41.3	41.4	41.5	41.6	41.7	41.8	41.9	32
33	42.0	42.1	42.2	42.3	42.4	42.5	42.6	42.7	42.8	42.9	33
34	43.0	43.1	43.2	43.3	43.4	43.5	43.6	43.7	43.8	43.9	34
35	44.0	44.1	44.2	44.3	44.4	44.5	44.6	44.7	44.8	44.9	35
36	45.0	45.1	45.2	45.3	45.4	45.5	45.6	45.7	45.8	45.9	36

Calculated by Julien A. Hall, M. Am. Soc. C. E.

No. 271.

Globe and Winkle, Topog-

BY KES.

181+00 C.K. P.I.

70

~~37947~~  
37971

3791.4  
7  
3787.7  
47  
37.3

3797.1

3791.4  
2  
3789.2  
3797.1  
42.3

Globe - Win Klemman Highway  
Location Survey

From Globe San Carlos State Highway  
to Pioneer Wash


Sketch Topography  
Sta. 0400 to Sta. 320000

R. G. Thomas  
Co. Engr.

H. O. Tunis  
Division Engr.



Commenced	4/4/17
Discontinued	6/22/17

9/15/17  
Y.C.S. - Notes  
H.W.H. - CHAIN  
C.R.T. - ±

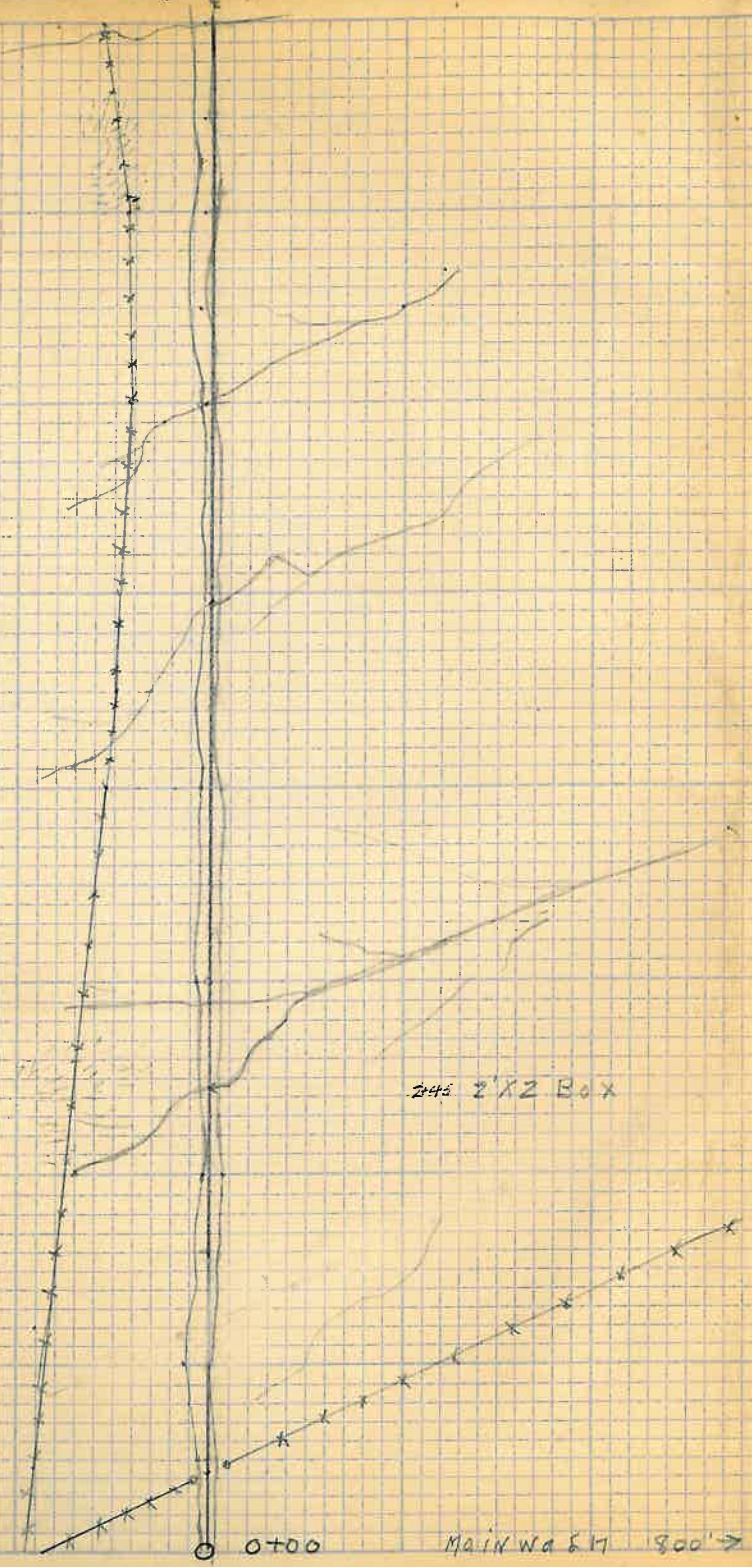


244 2' X 2 Box

0+00 Main wa 8 1/2 900' ->

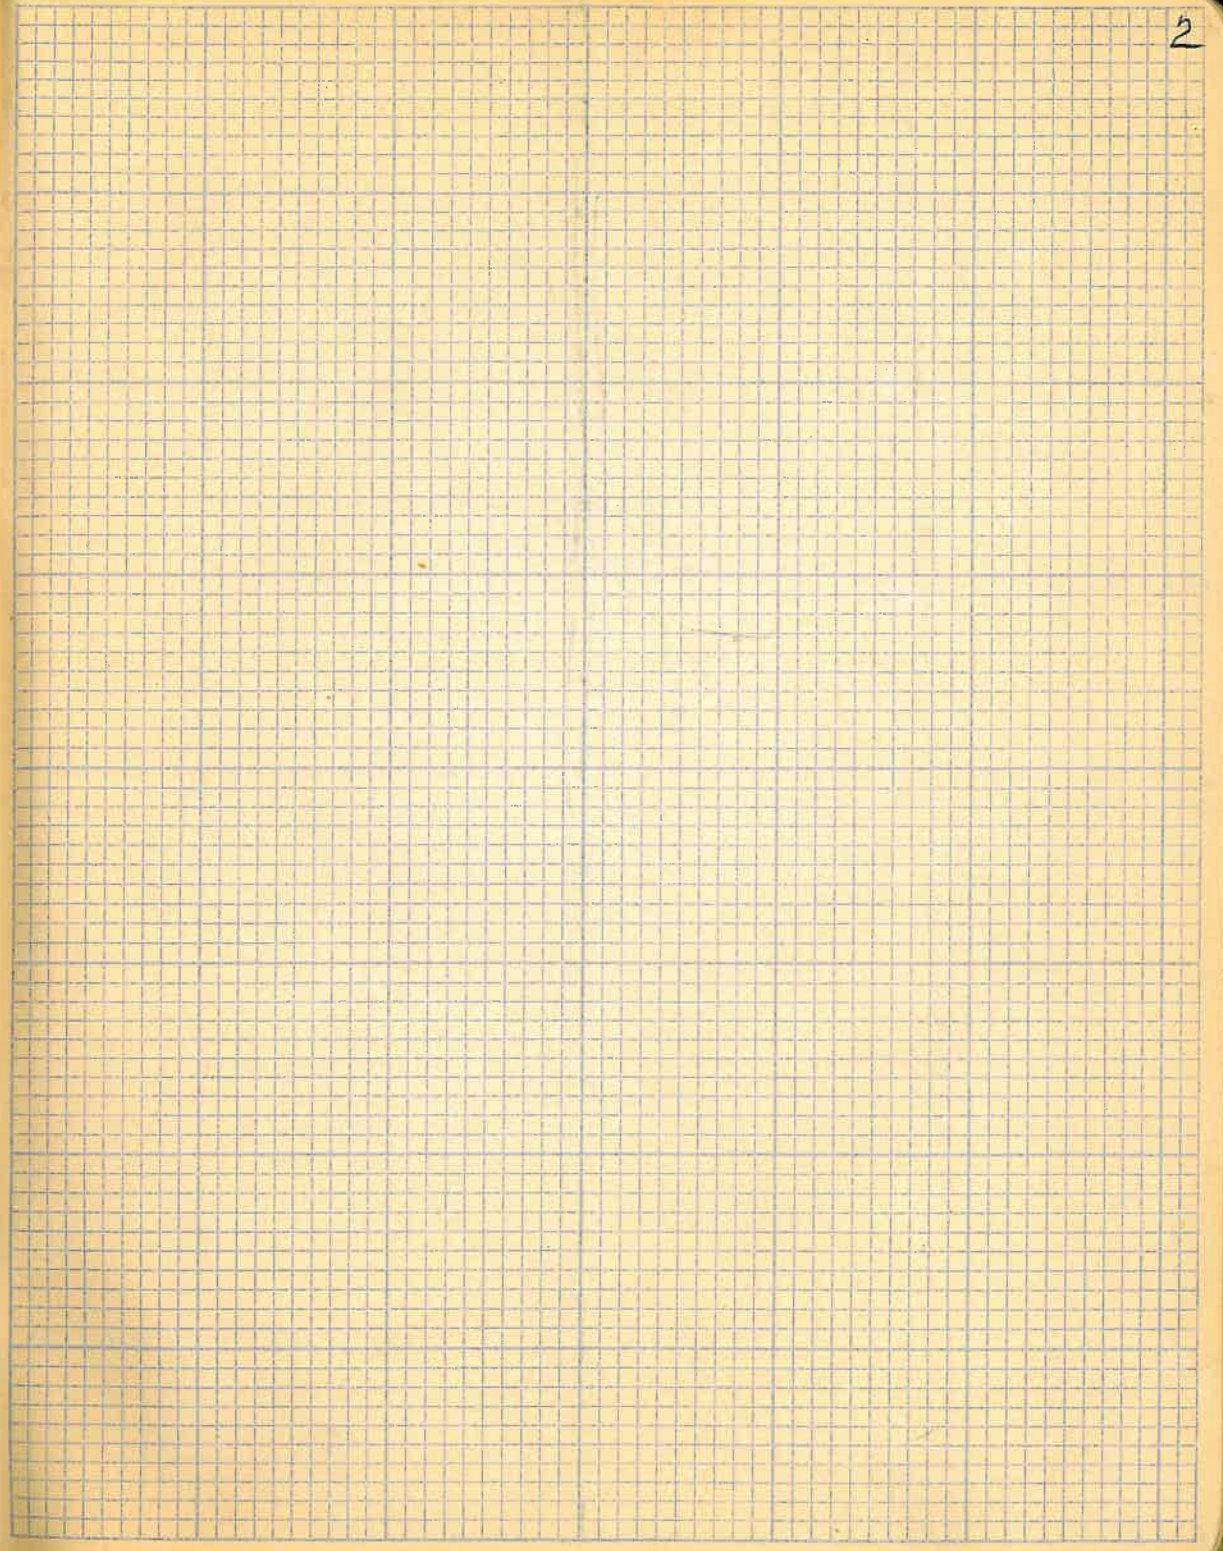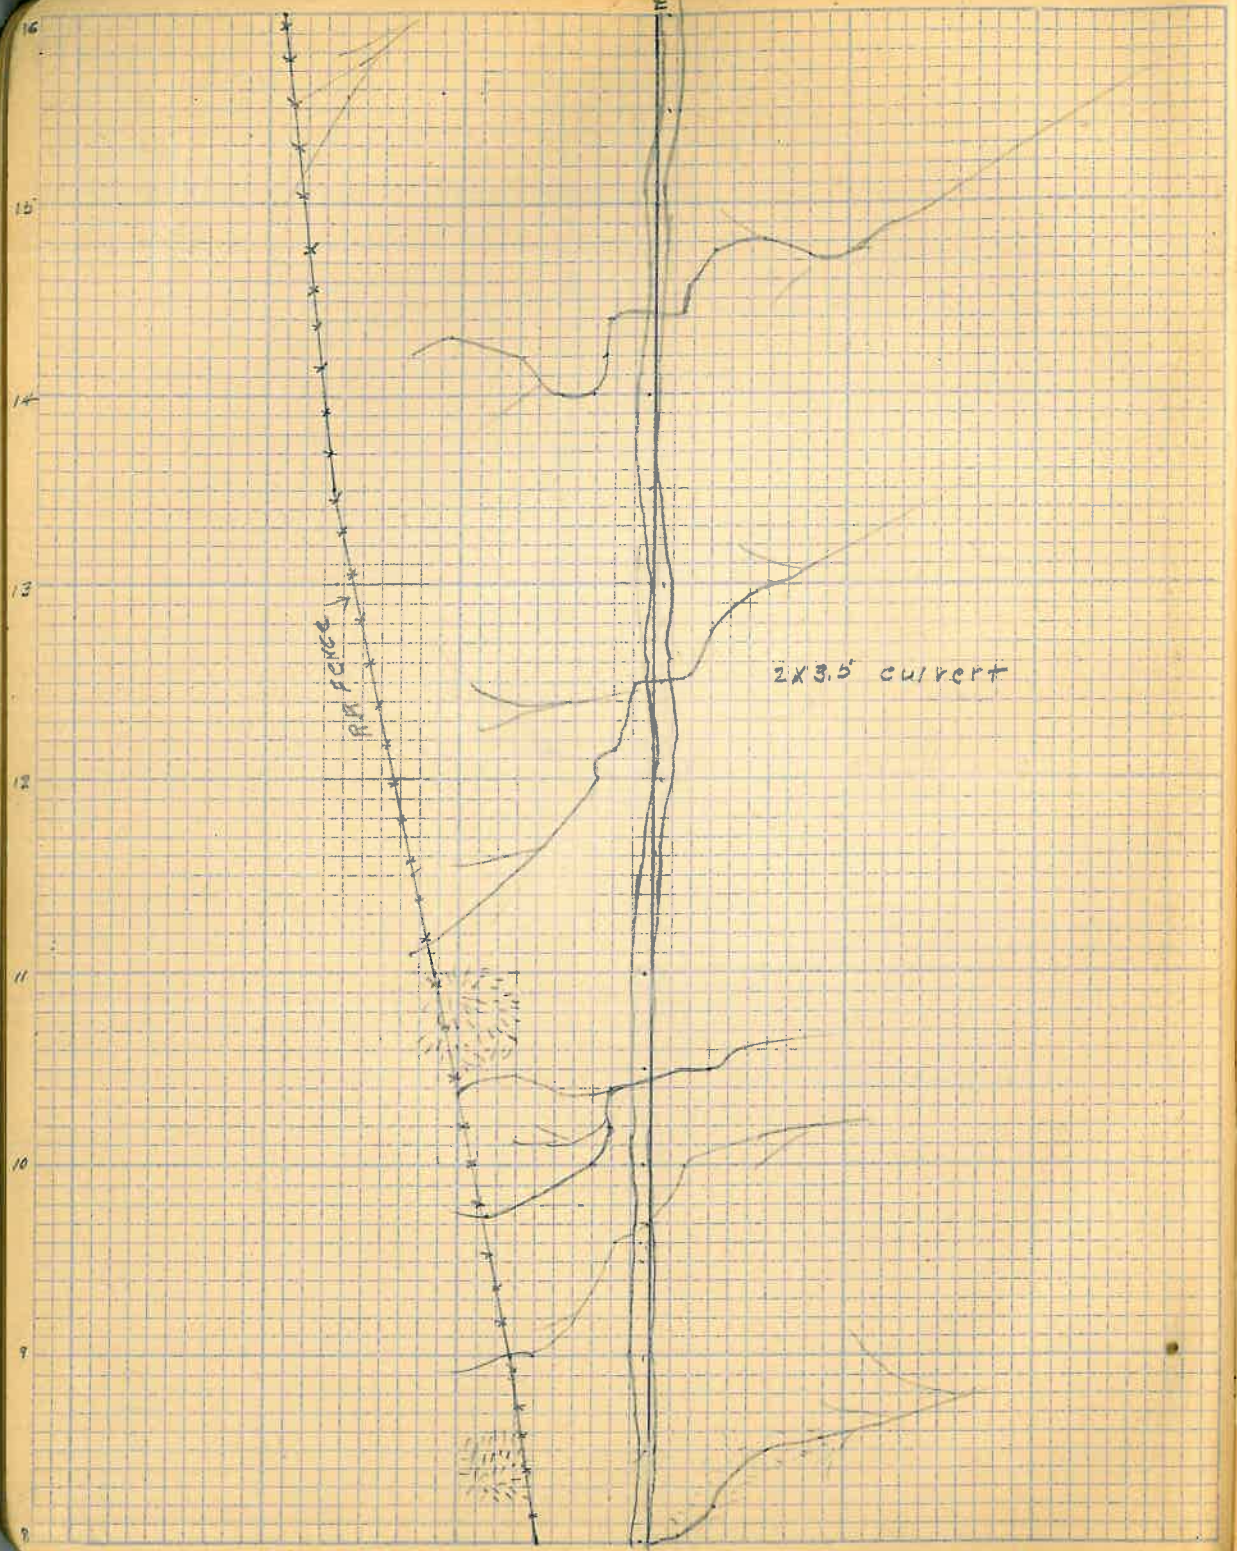

24  
25  
22  
21  
20  
19  
14  
17  
16

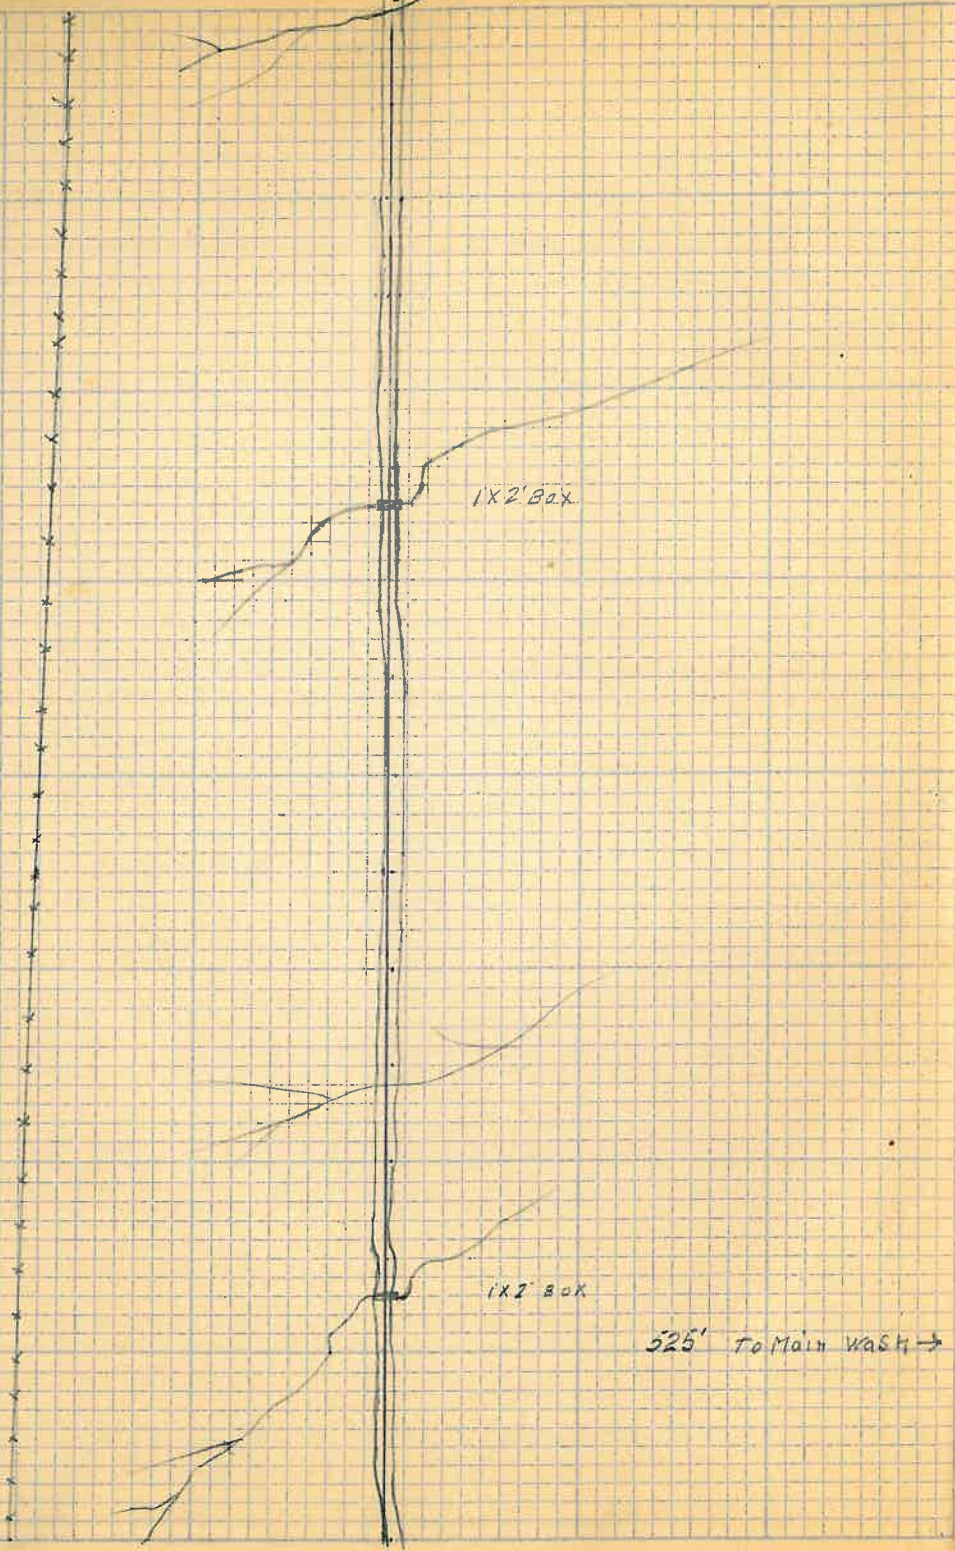


1x2' BOX


1x2' BOX

525' To Main Wash ->


32  
31  
30  
29  
27  
26  
25  
24

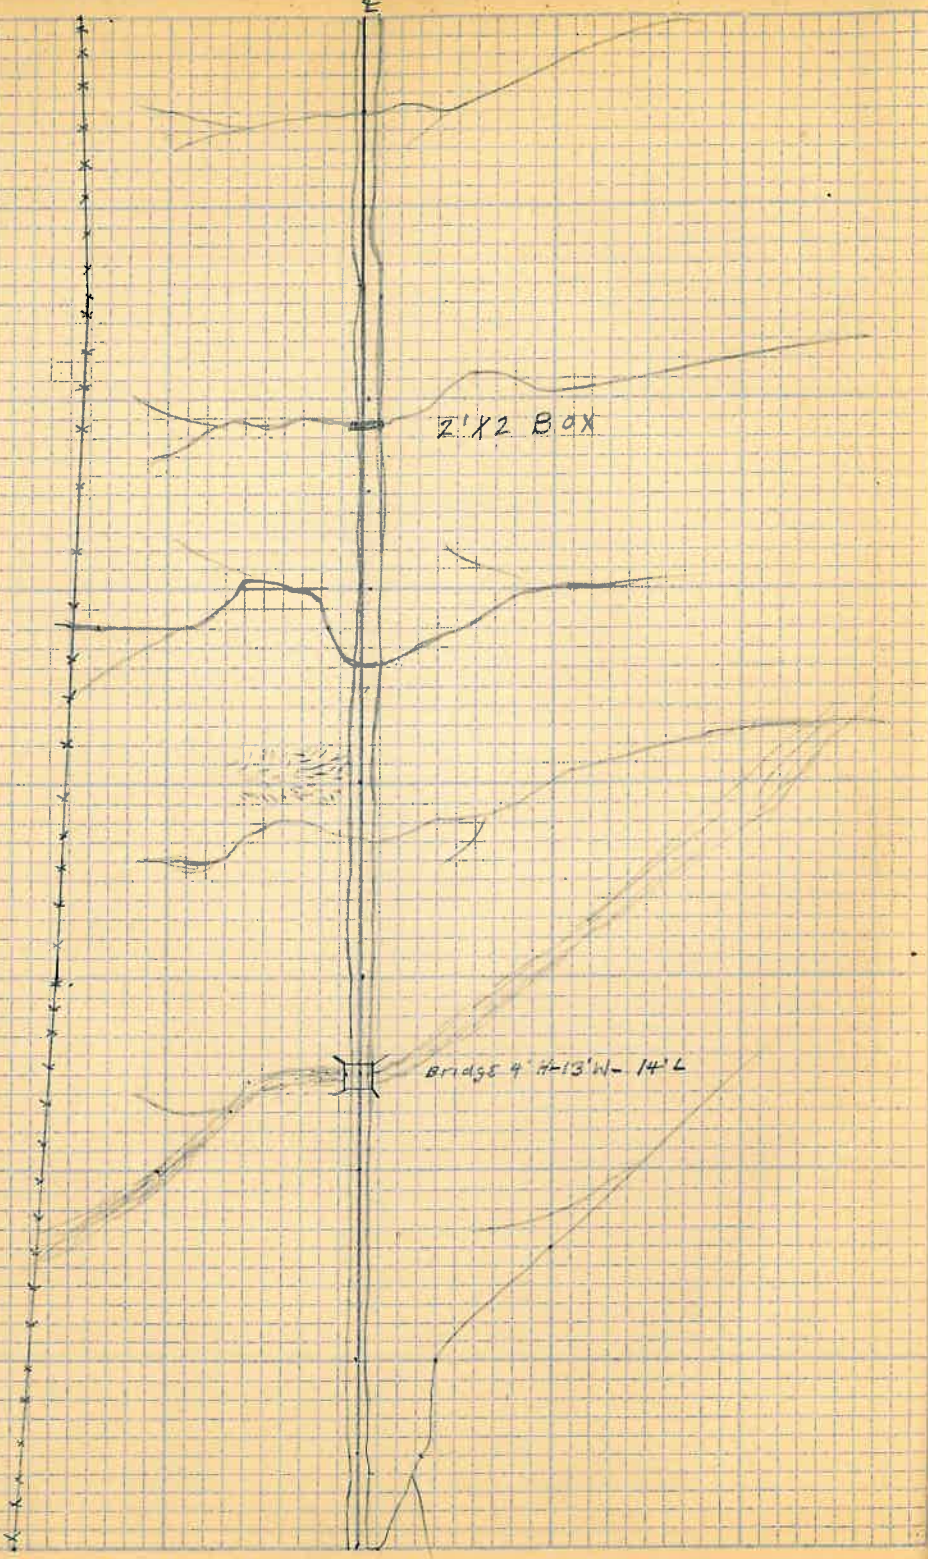


40  
39  
38  
37  
36  
35  
34  
33  
32

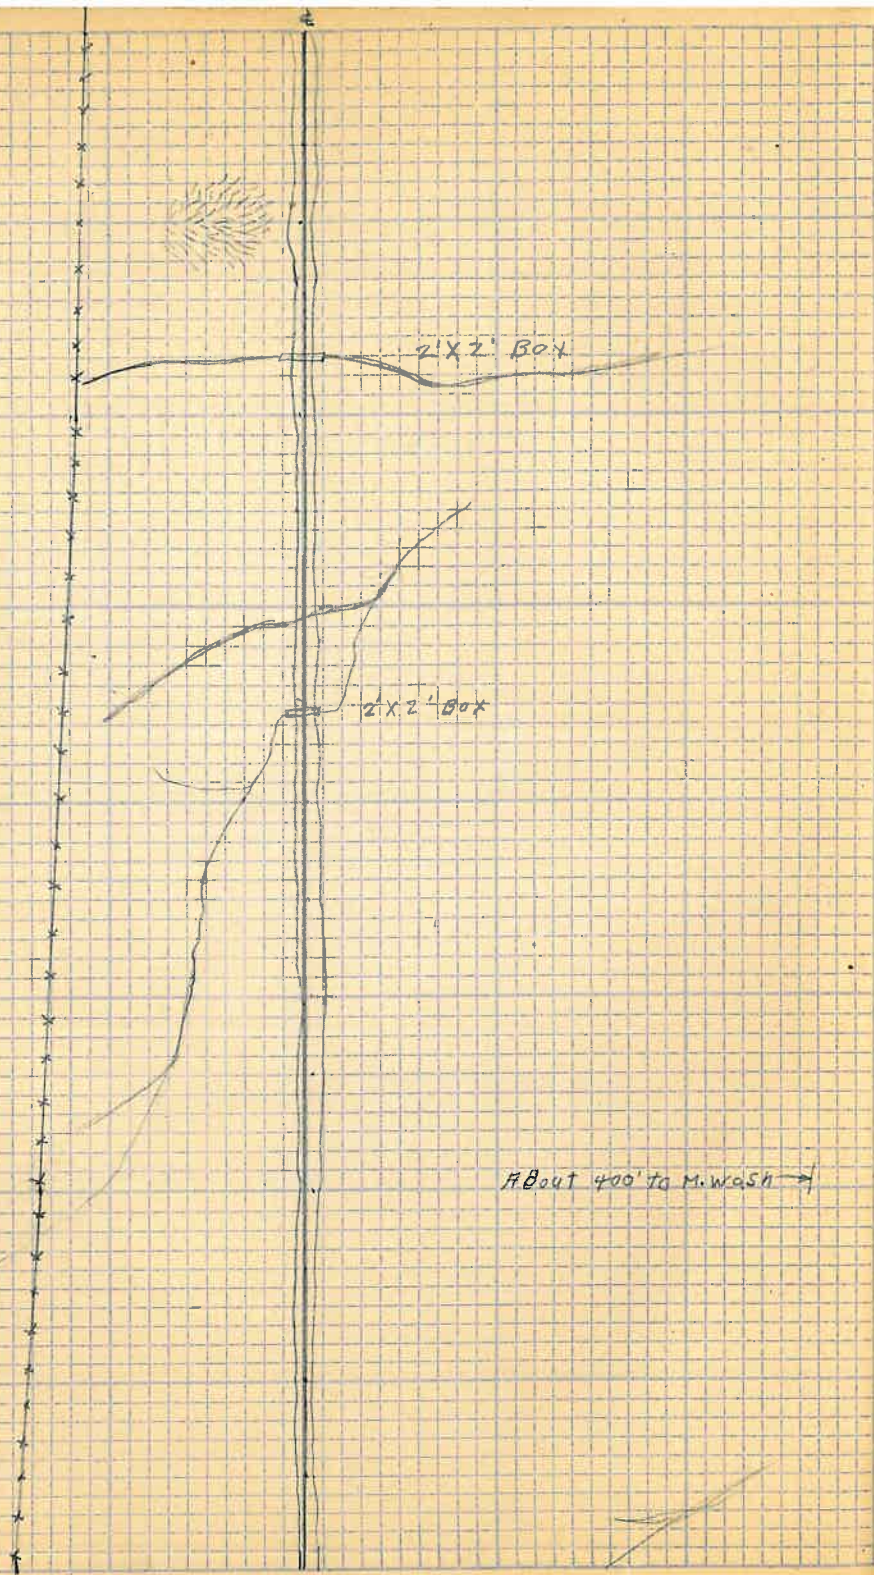




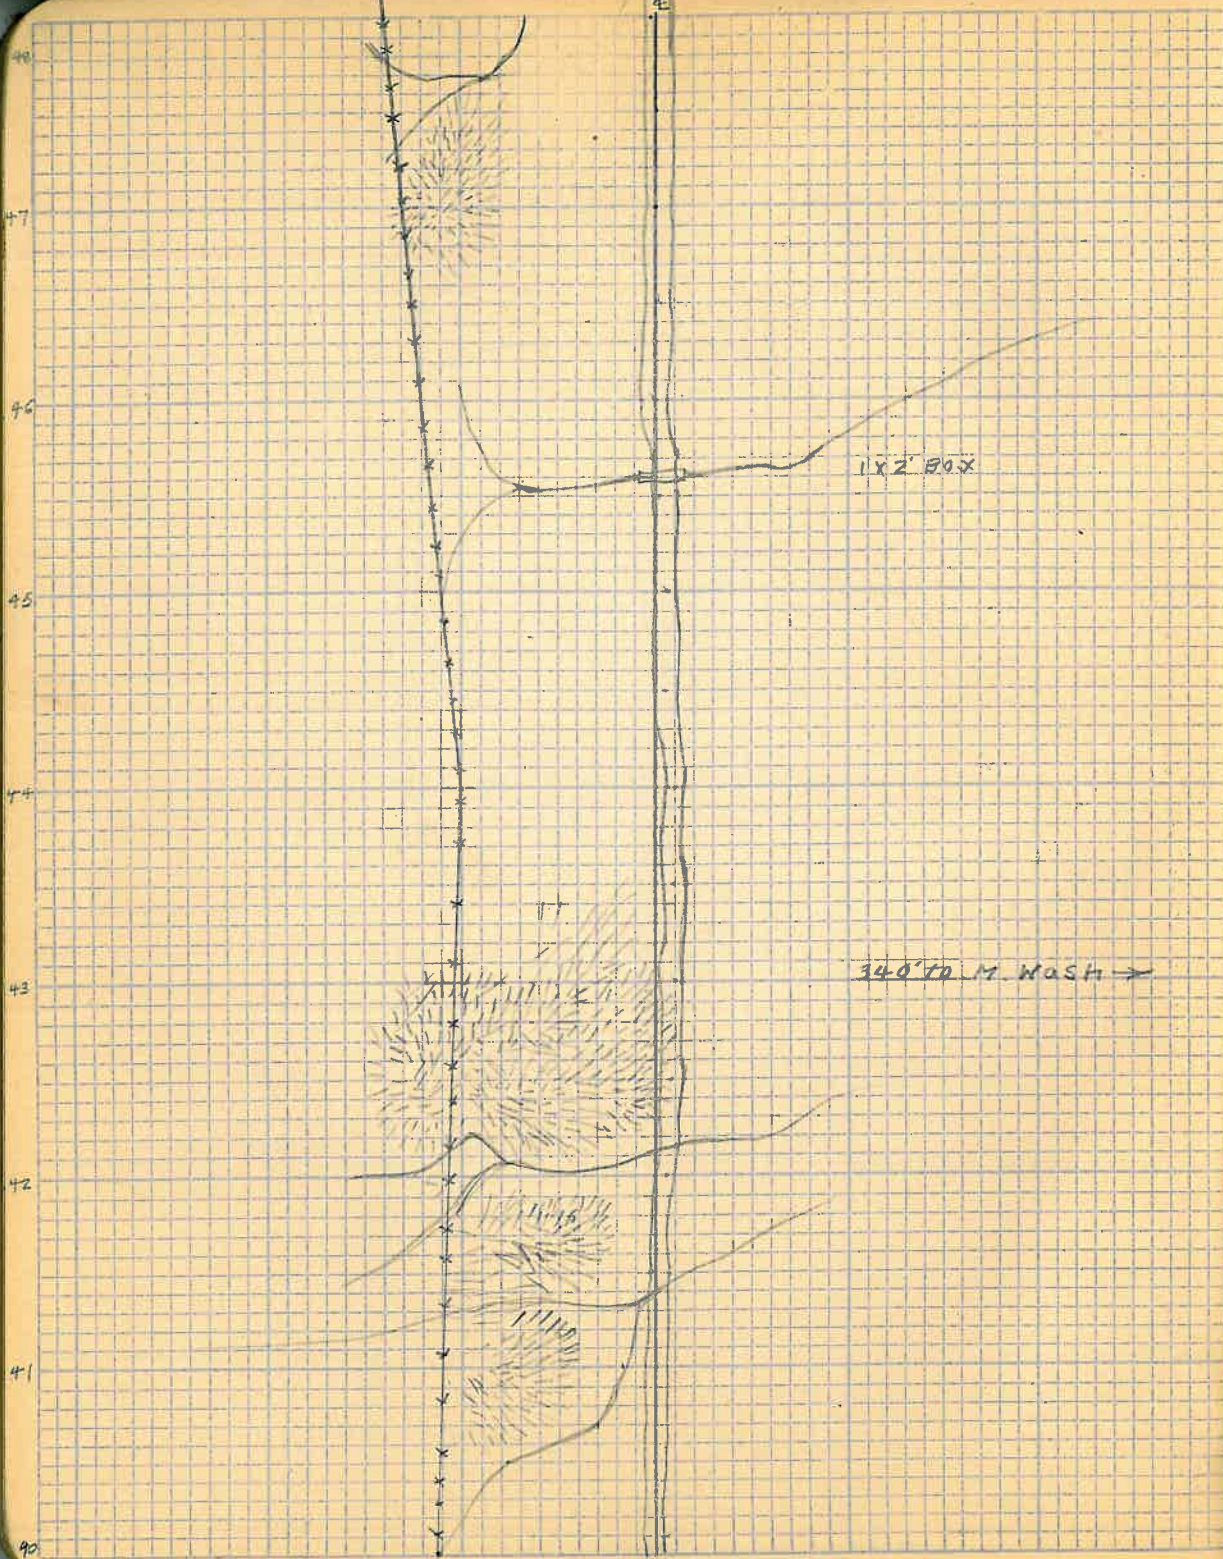


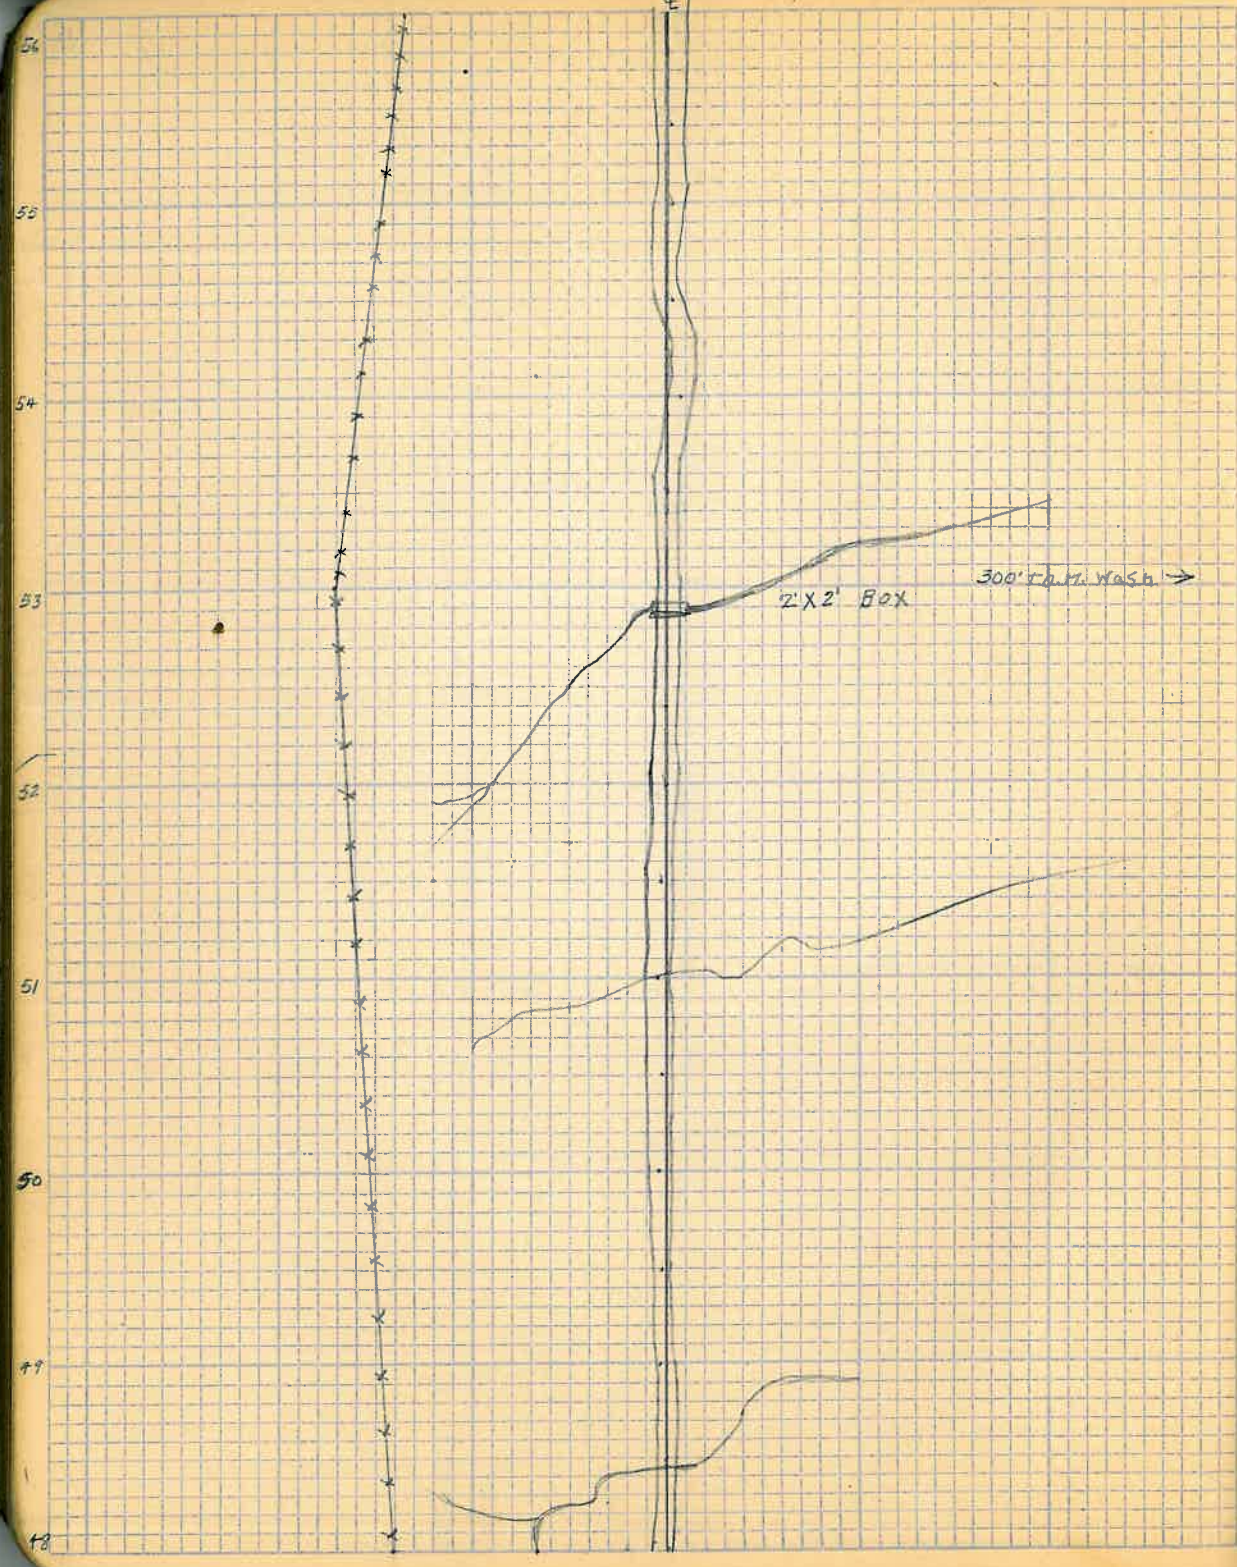

564  
563  
562  
61  
60  
59  
58  
57  
56

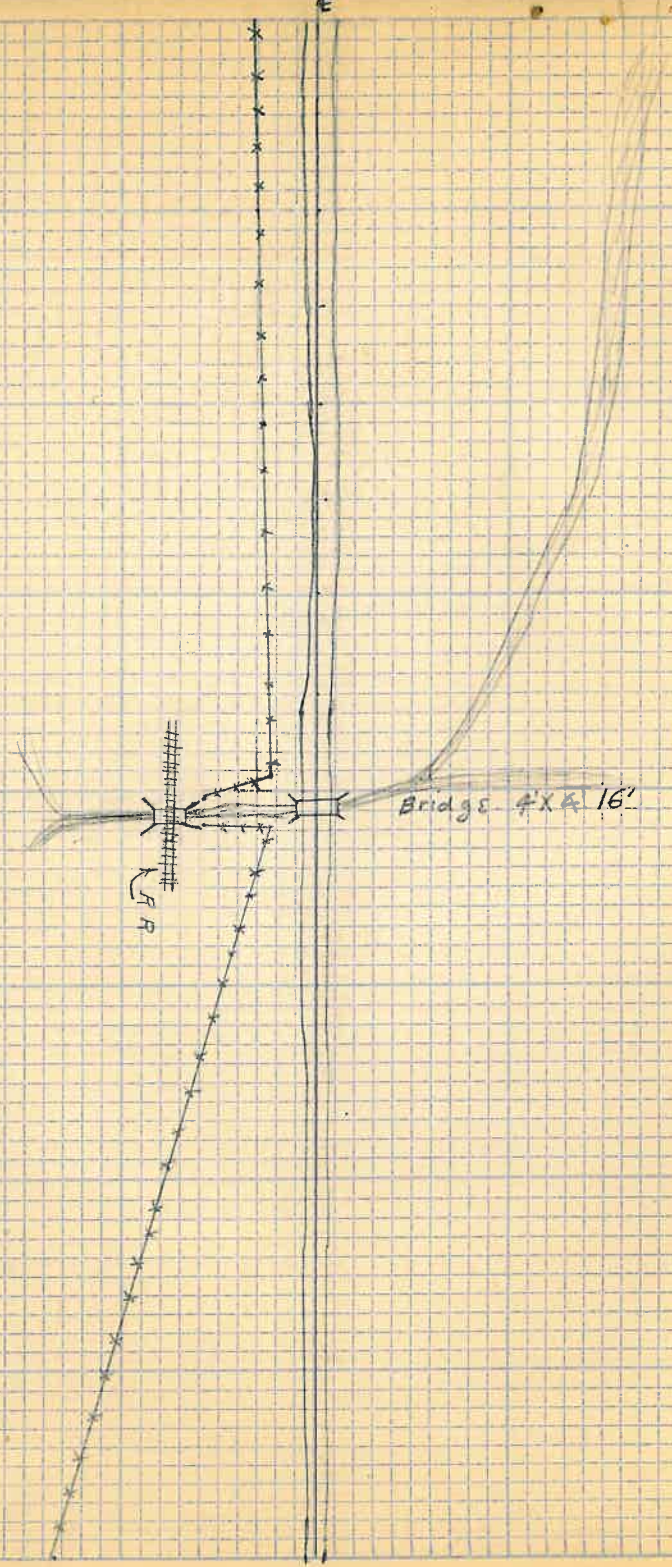

72  
71  
70  
69  
68  
67  
66  
65  
64

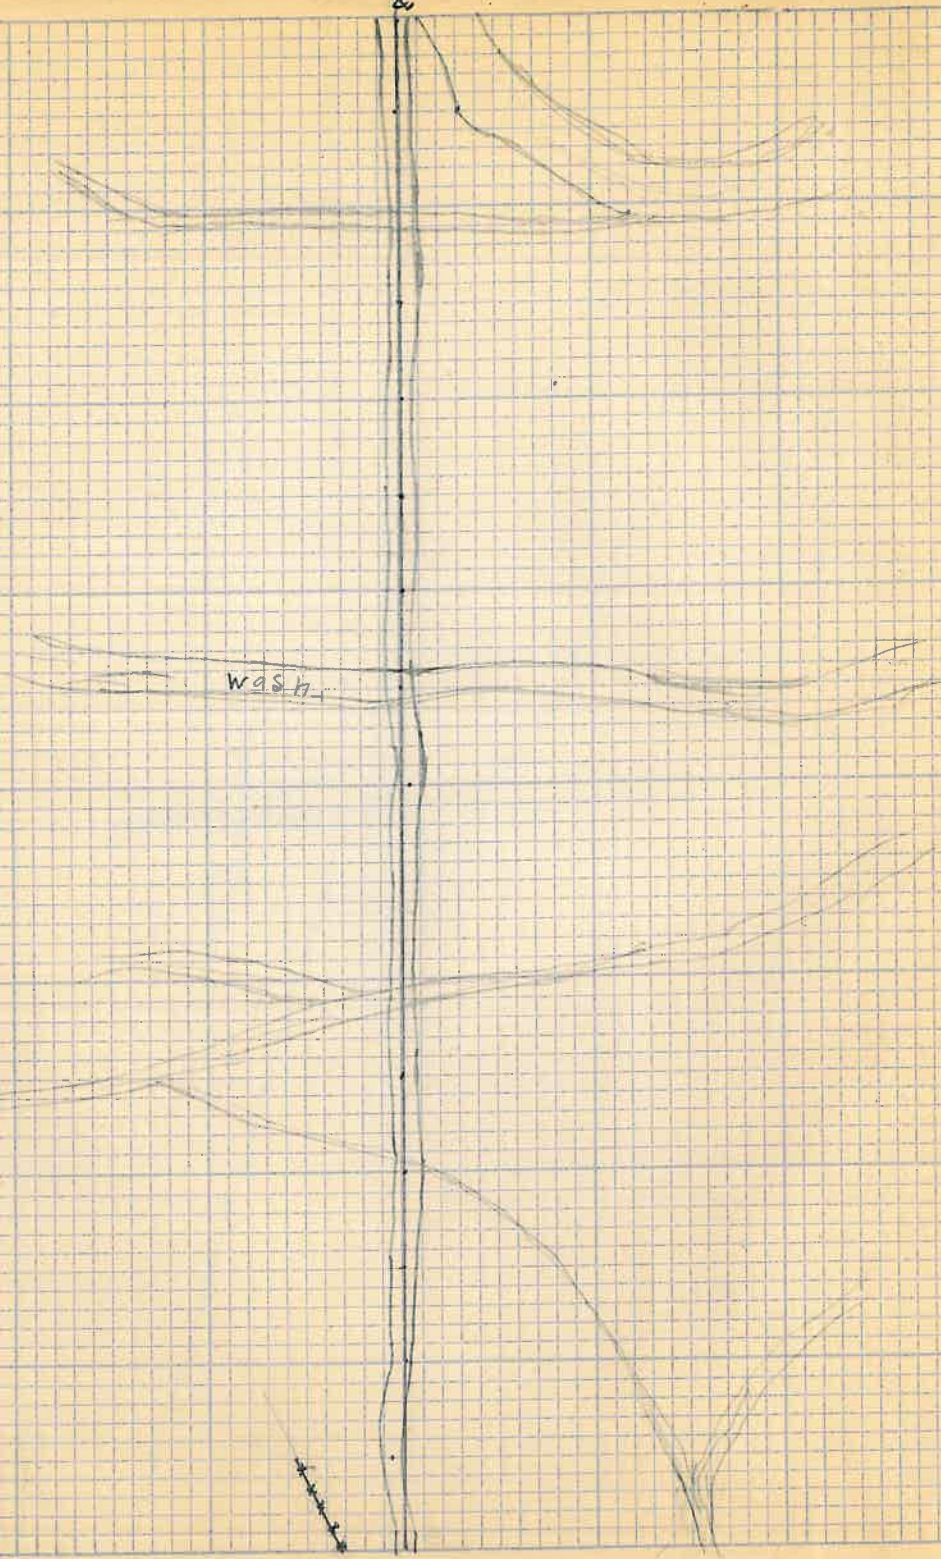

80

77

78

77


76

75

74

73

72

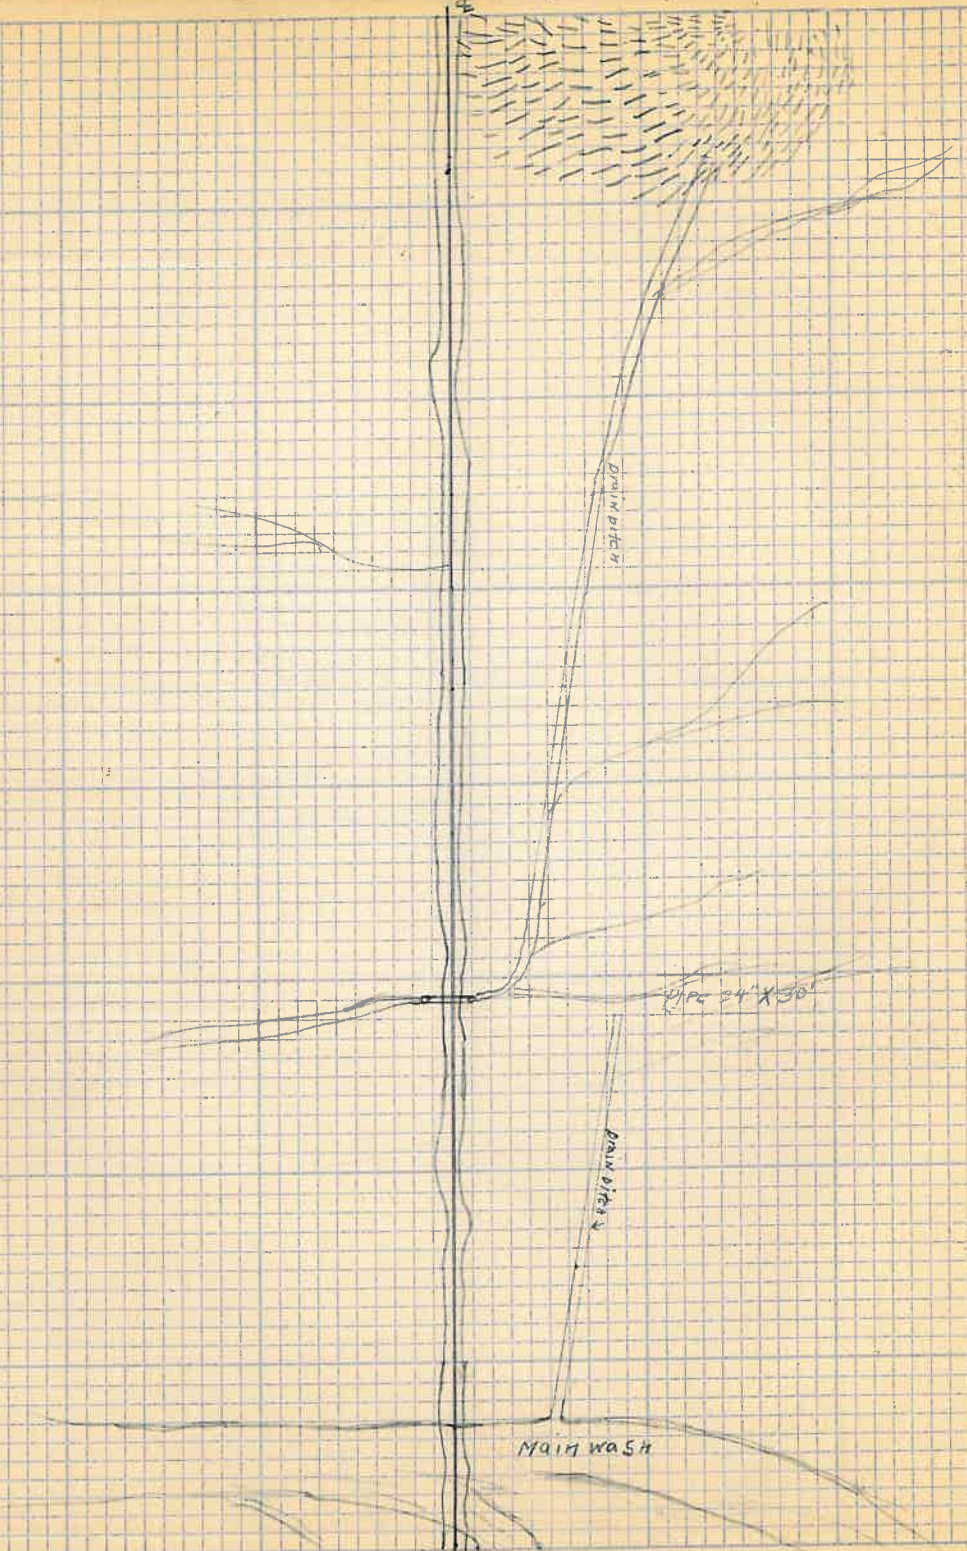

DRAIN PITCH

PIPE 24" X 30"

DRAIN PITCH

MAIN WASH



88

87

86

85

84



83

82

81

80


4

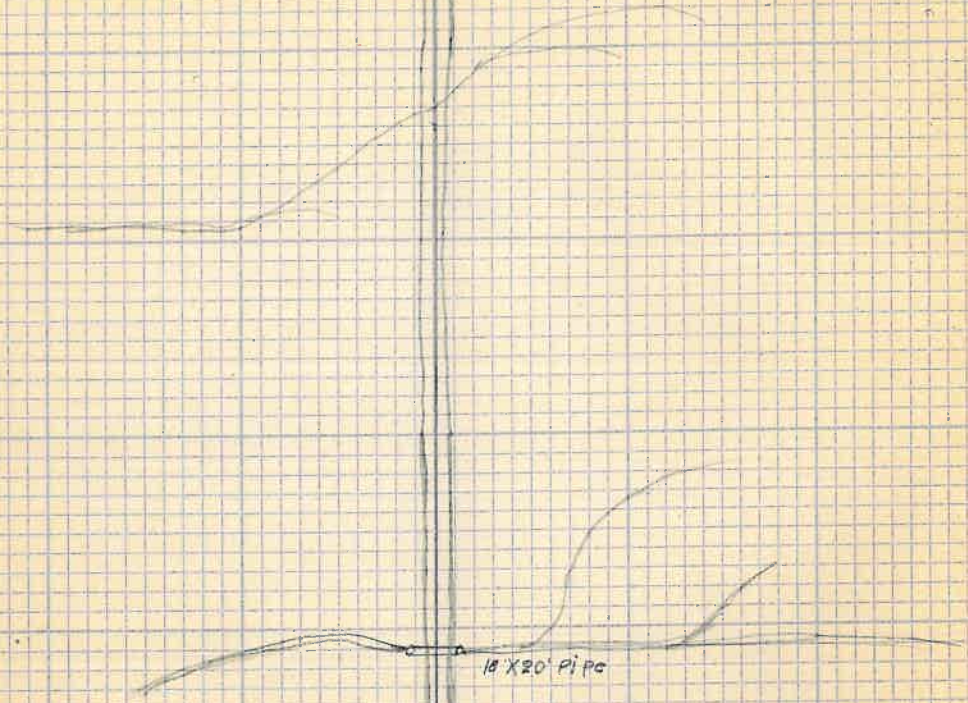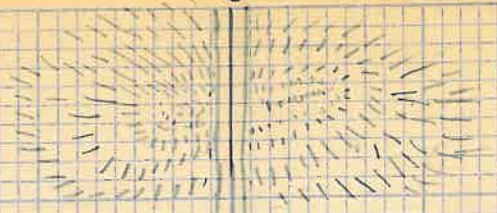

18 X 20 Pipe




96  
95  
94  
93  
92  
91  
90  
89  
88

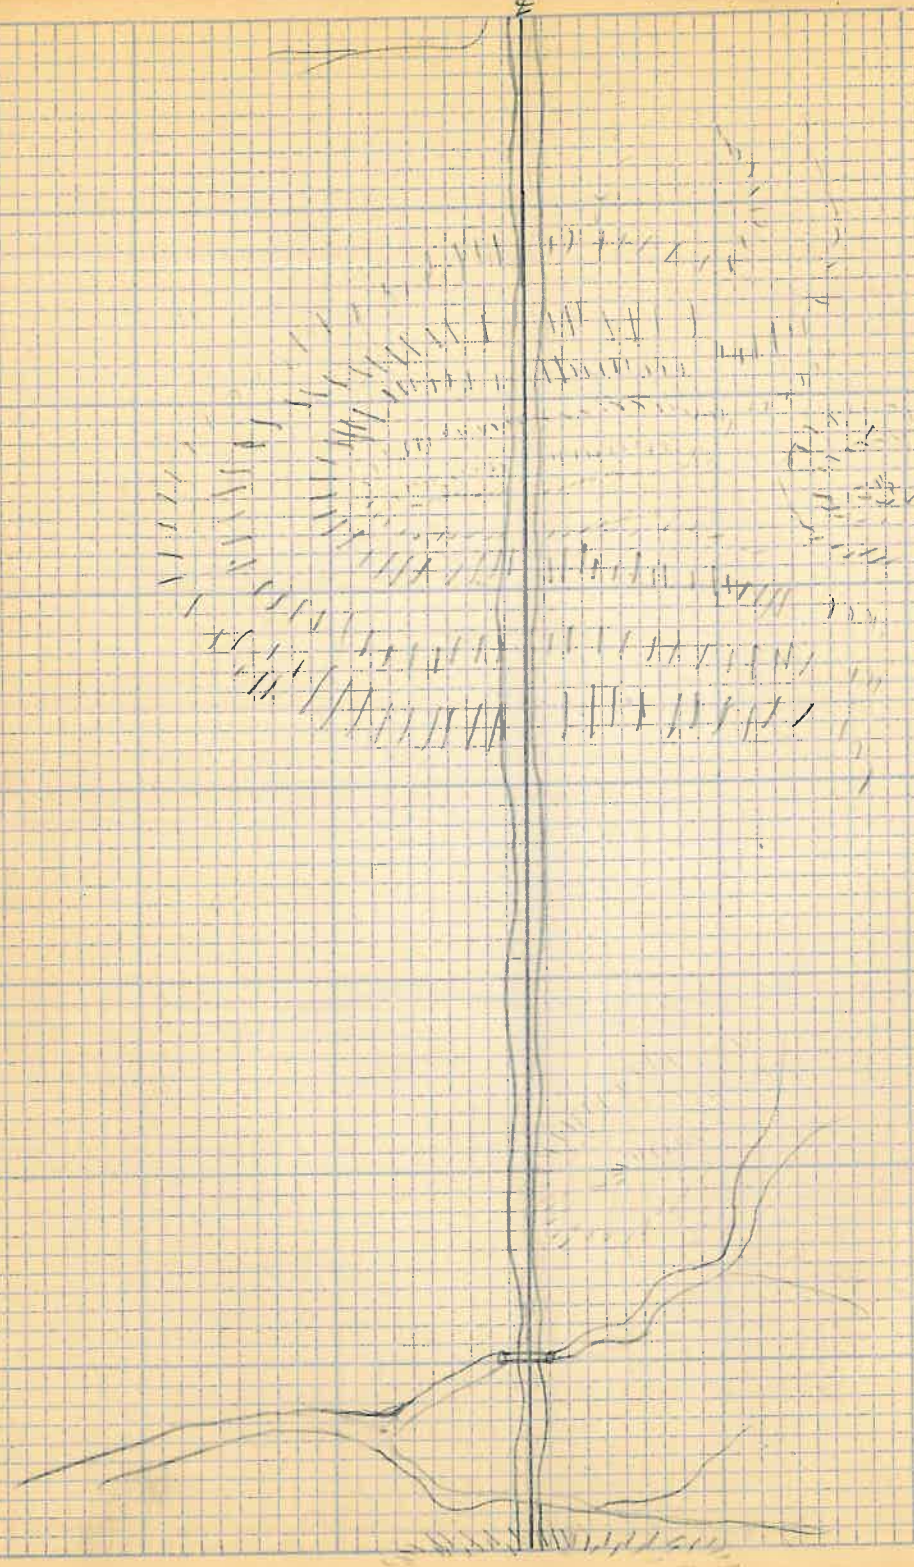

12  
K.C.S.  
H.W. H. Quinn  
R.A.K.  
4/19/17  
1/2 day



103  
102  
101  
100  
99  
98  
97  
96

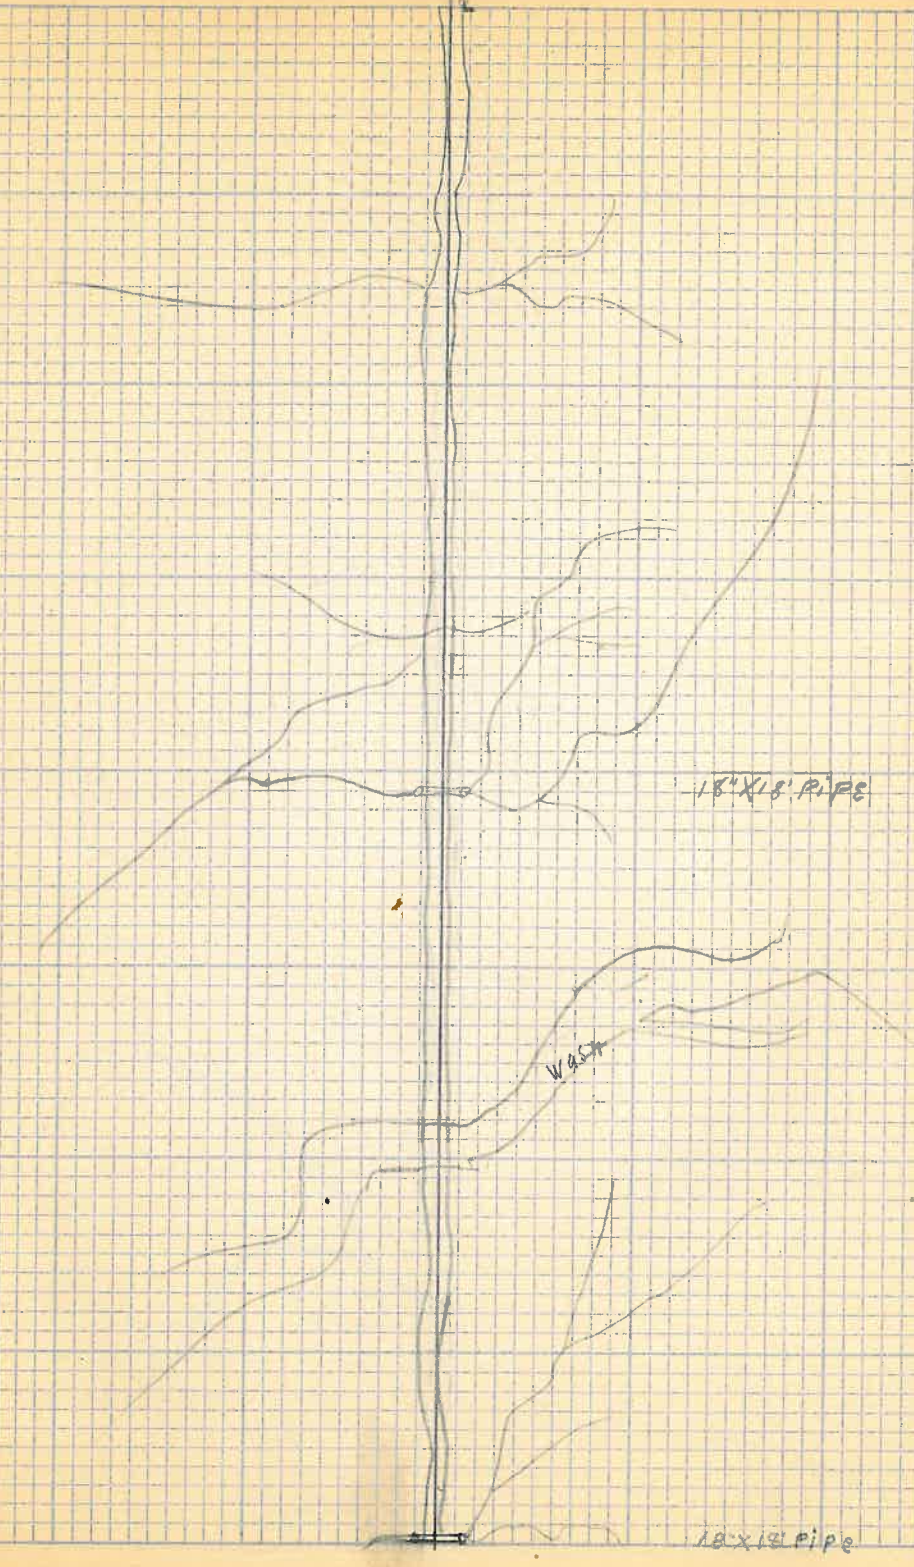



18" X 18" PIPE



WAST

18" X 18" PIPE

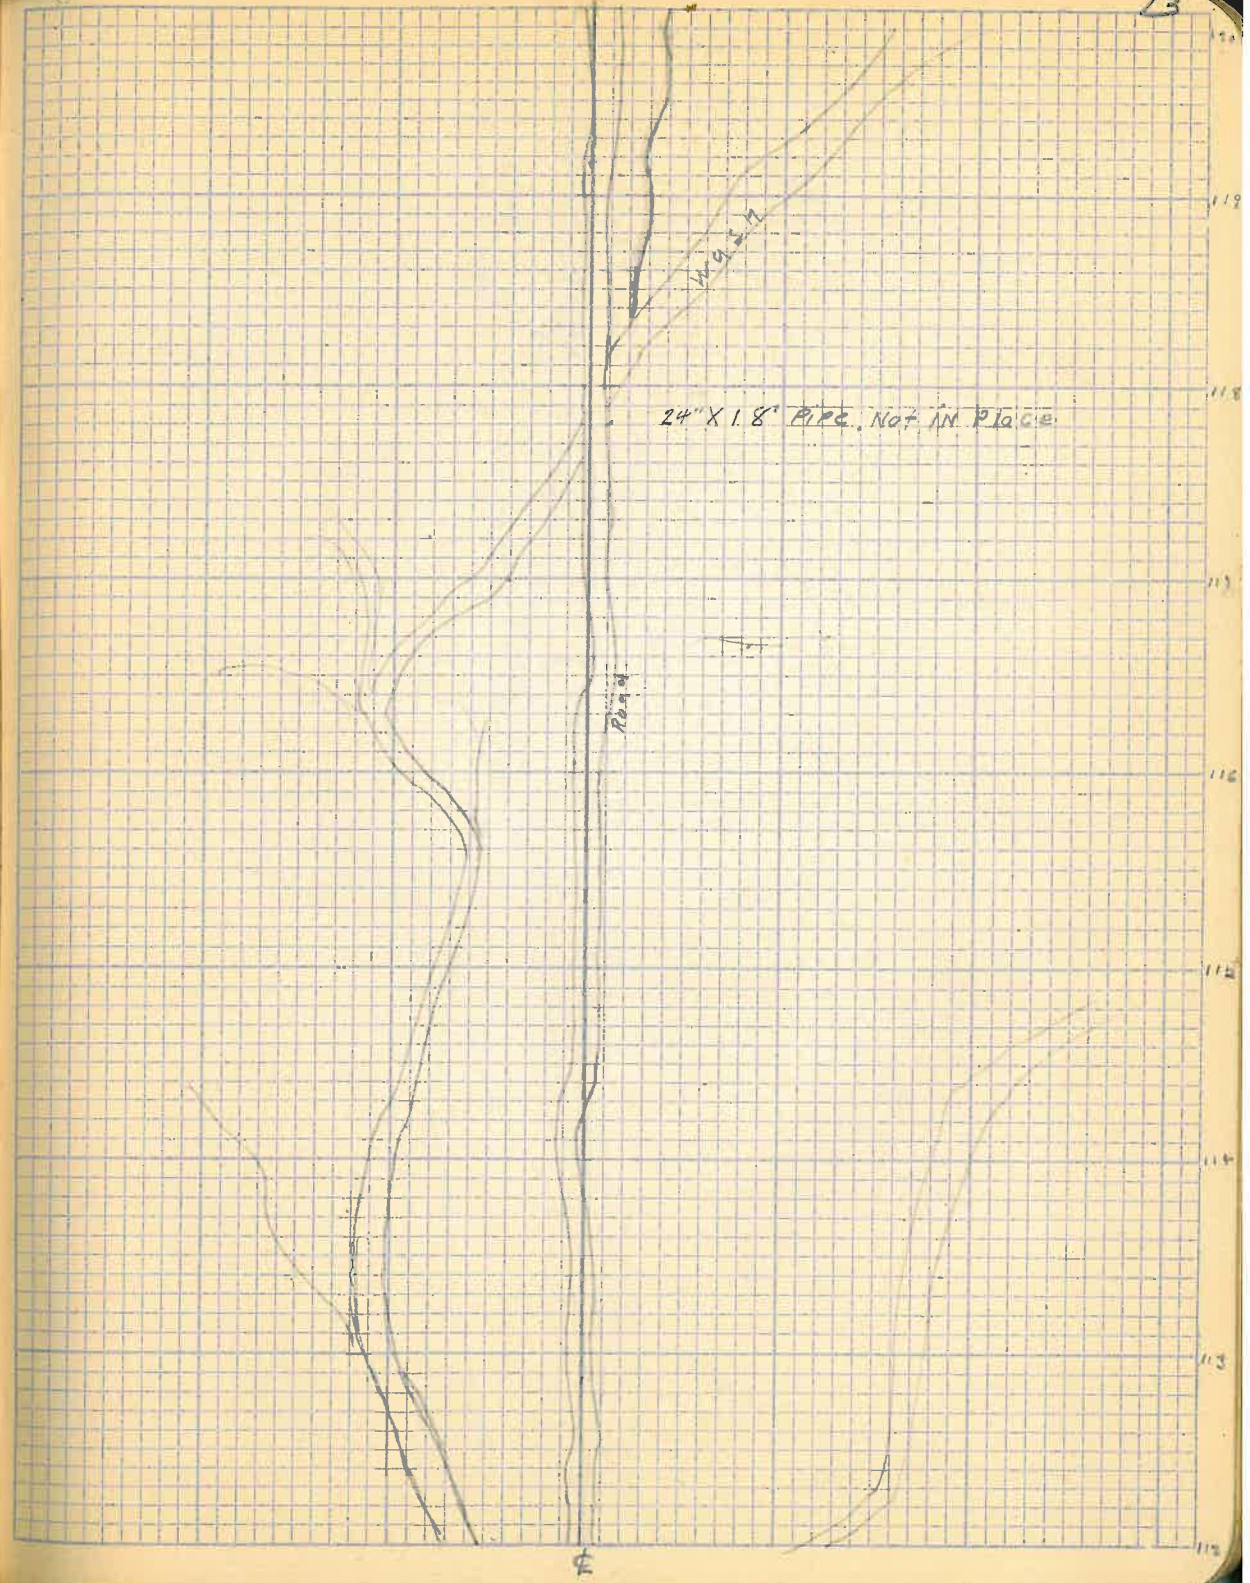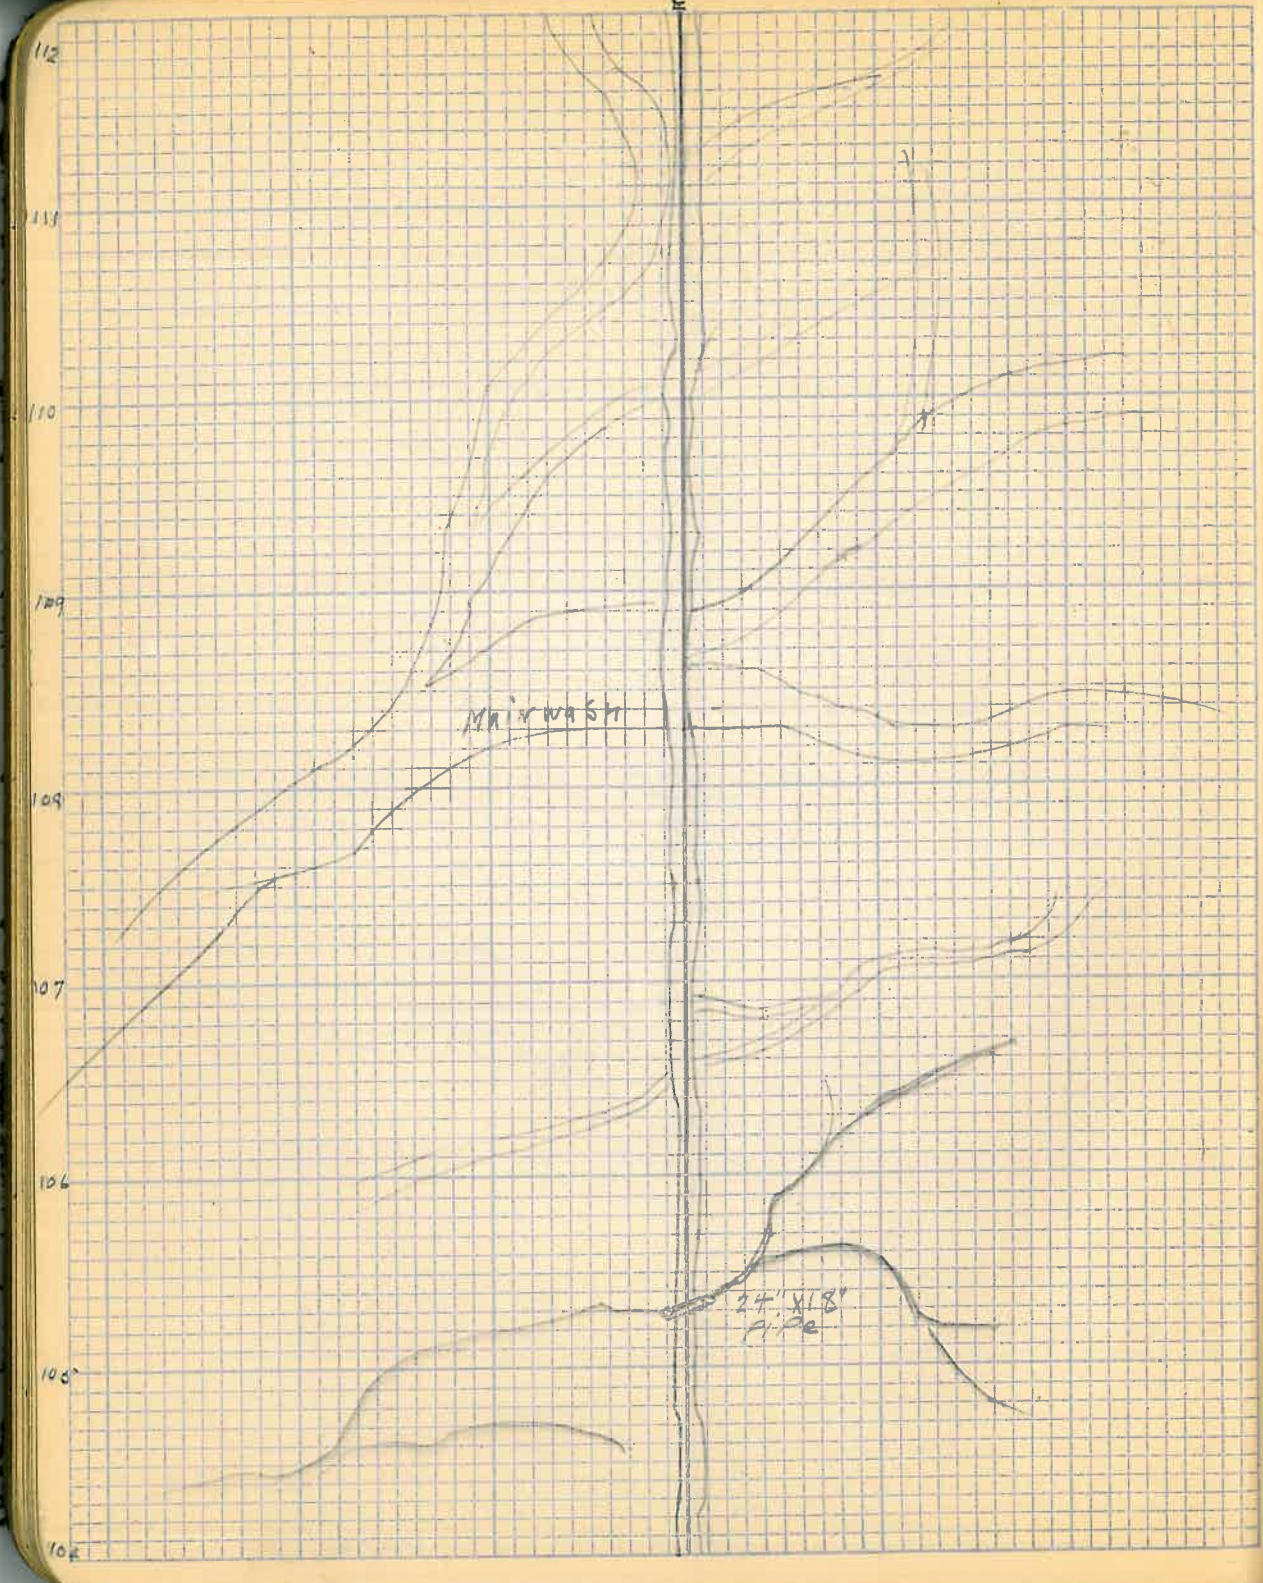



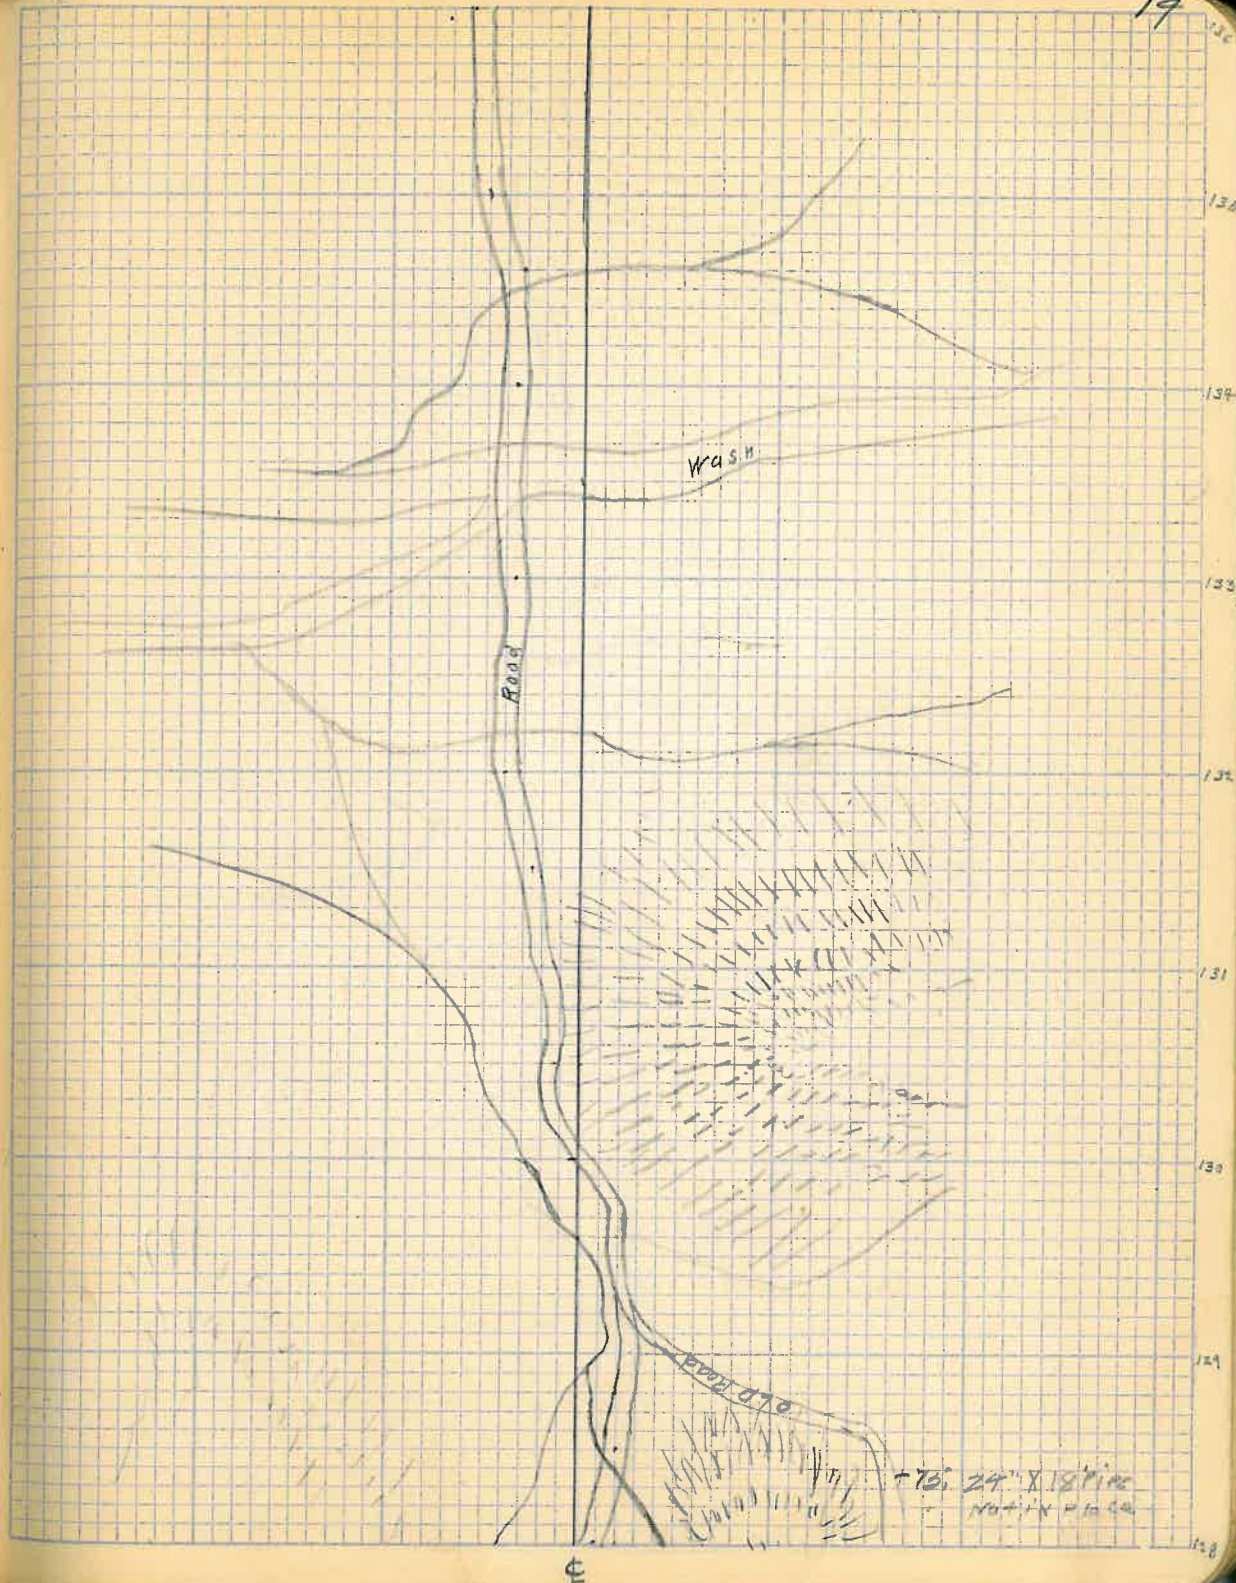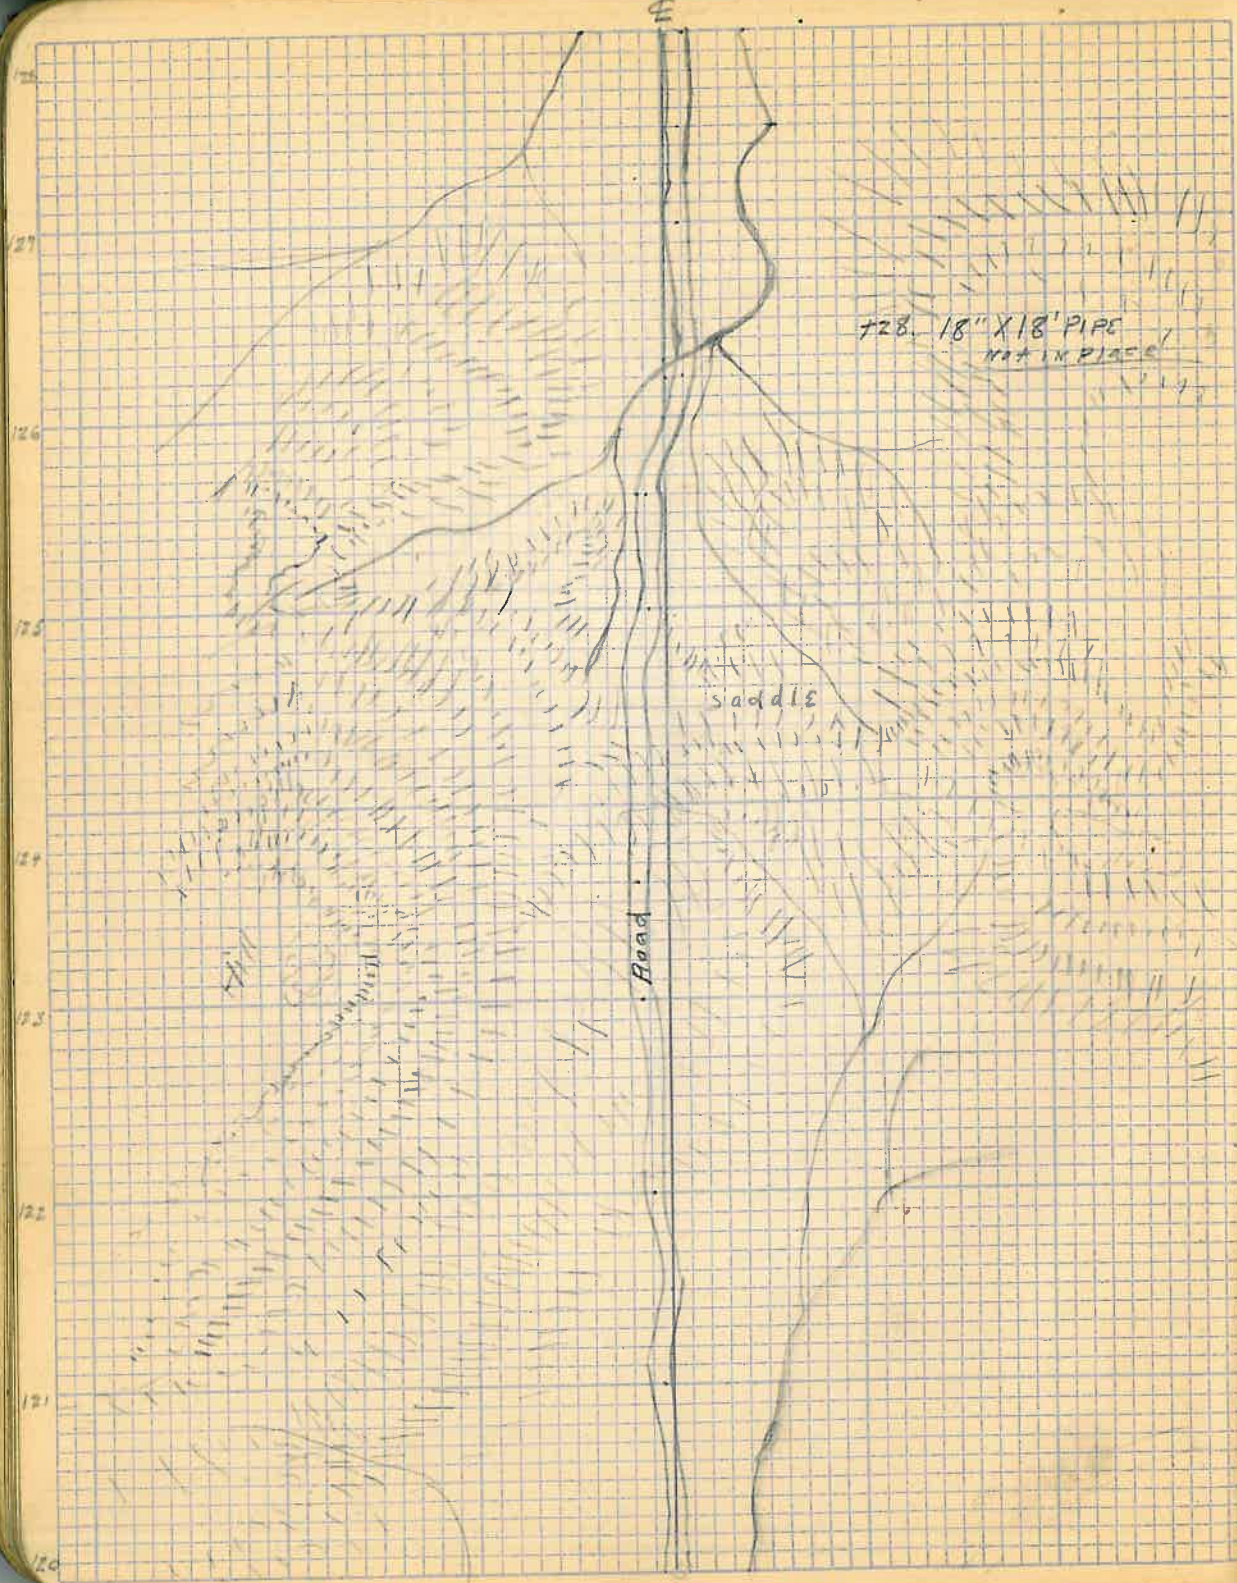

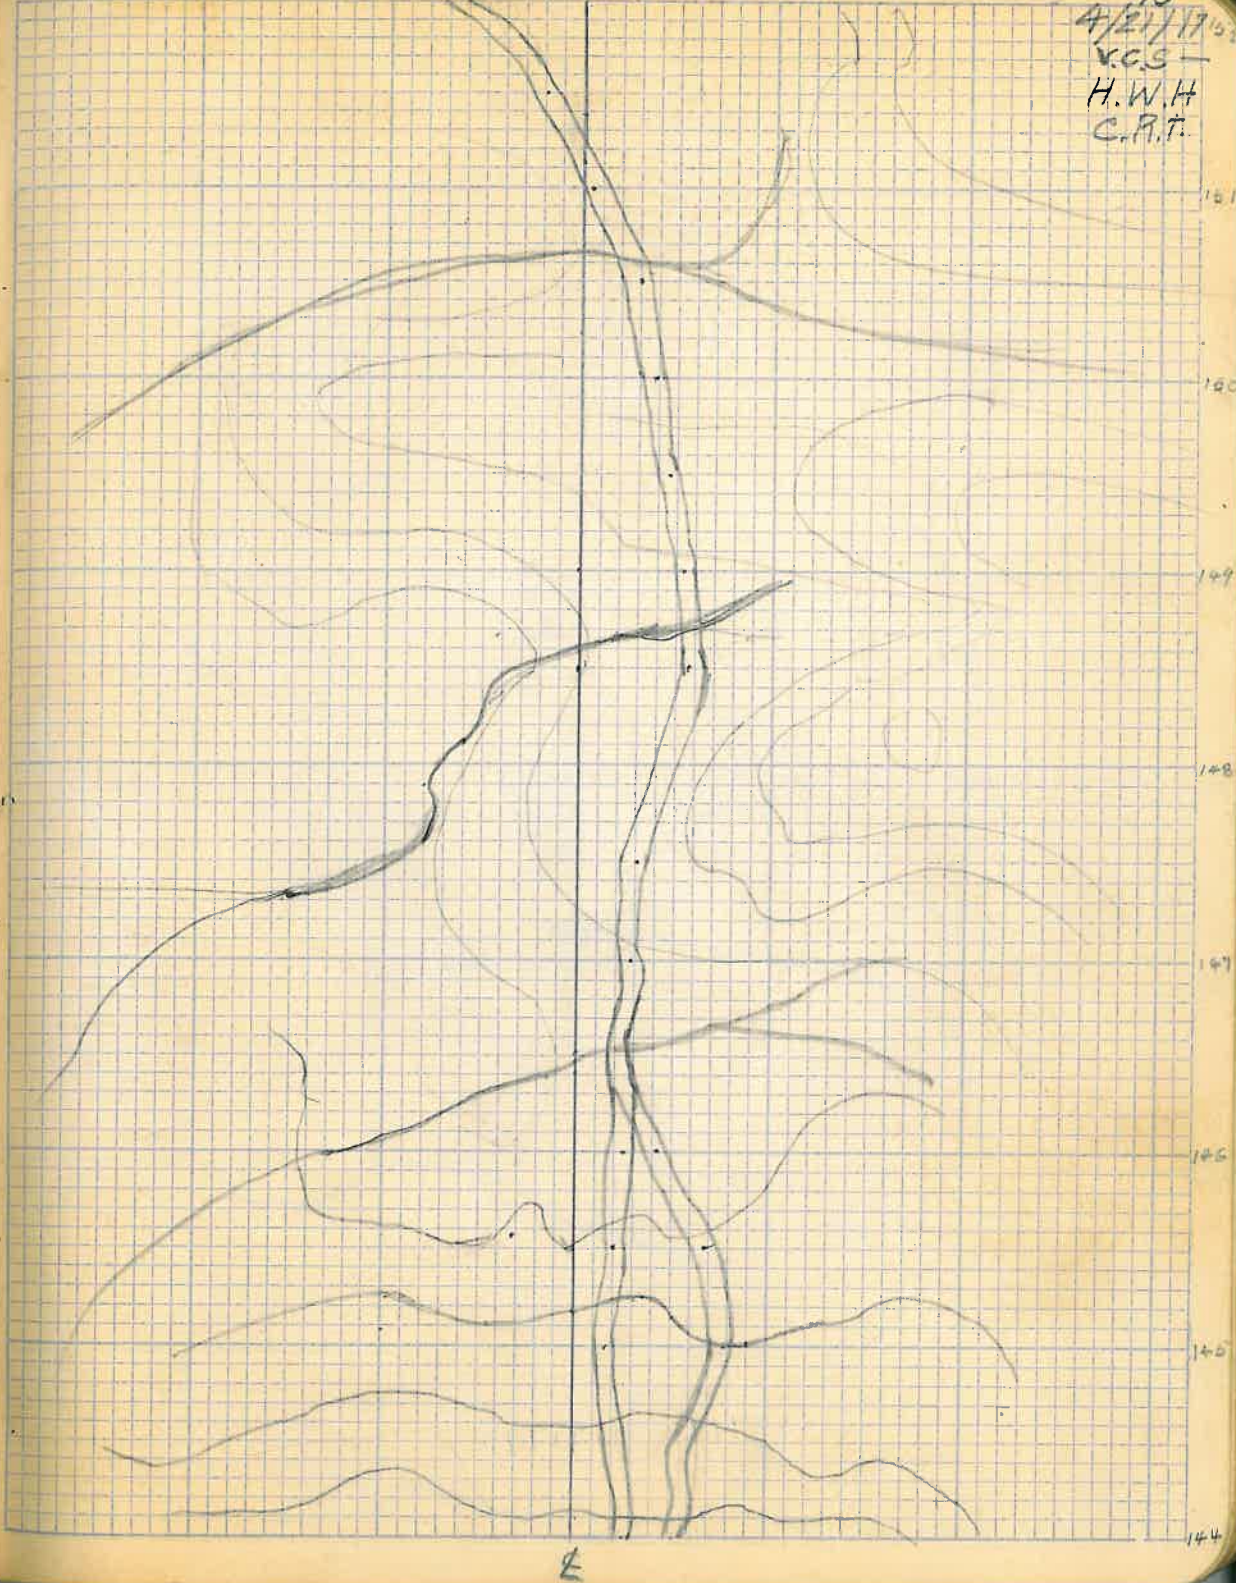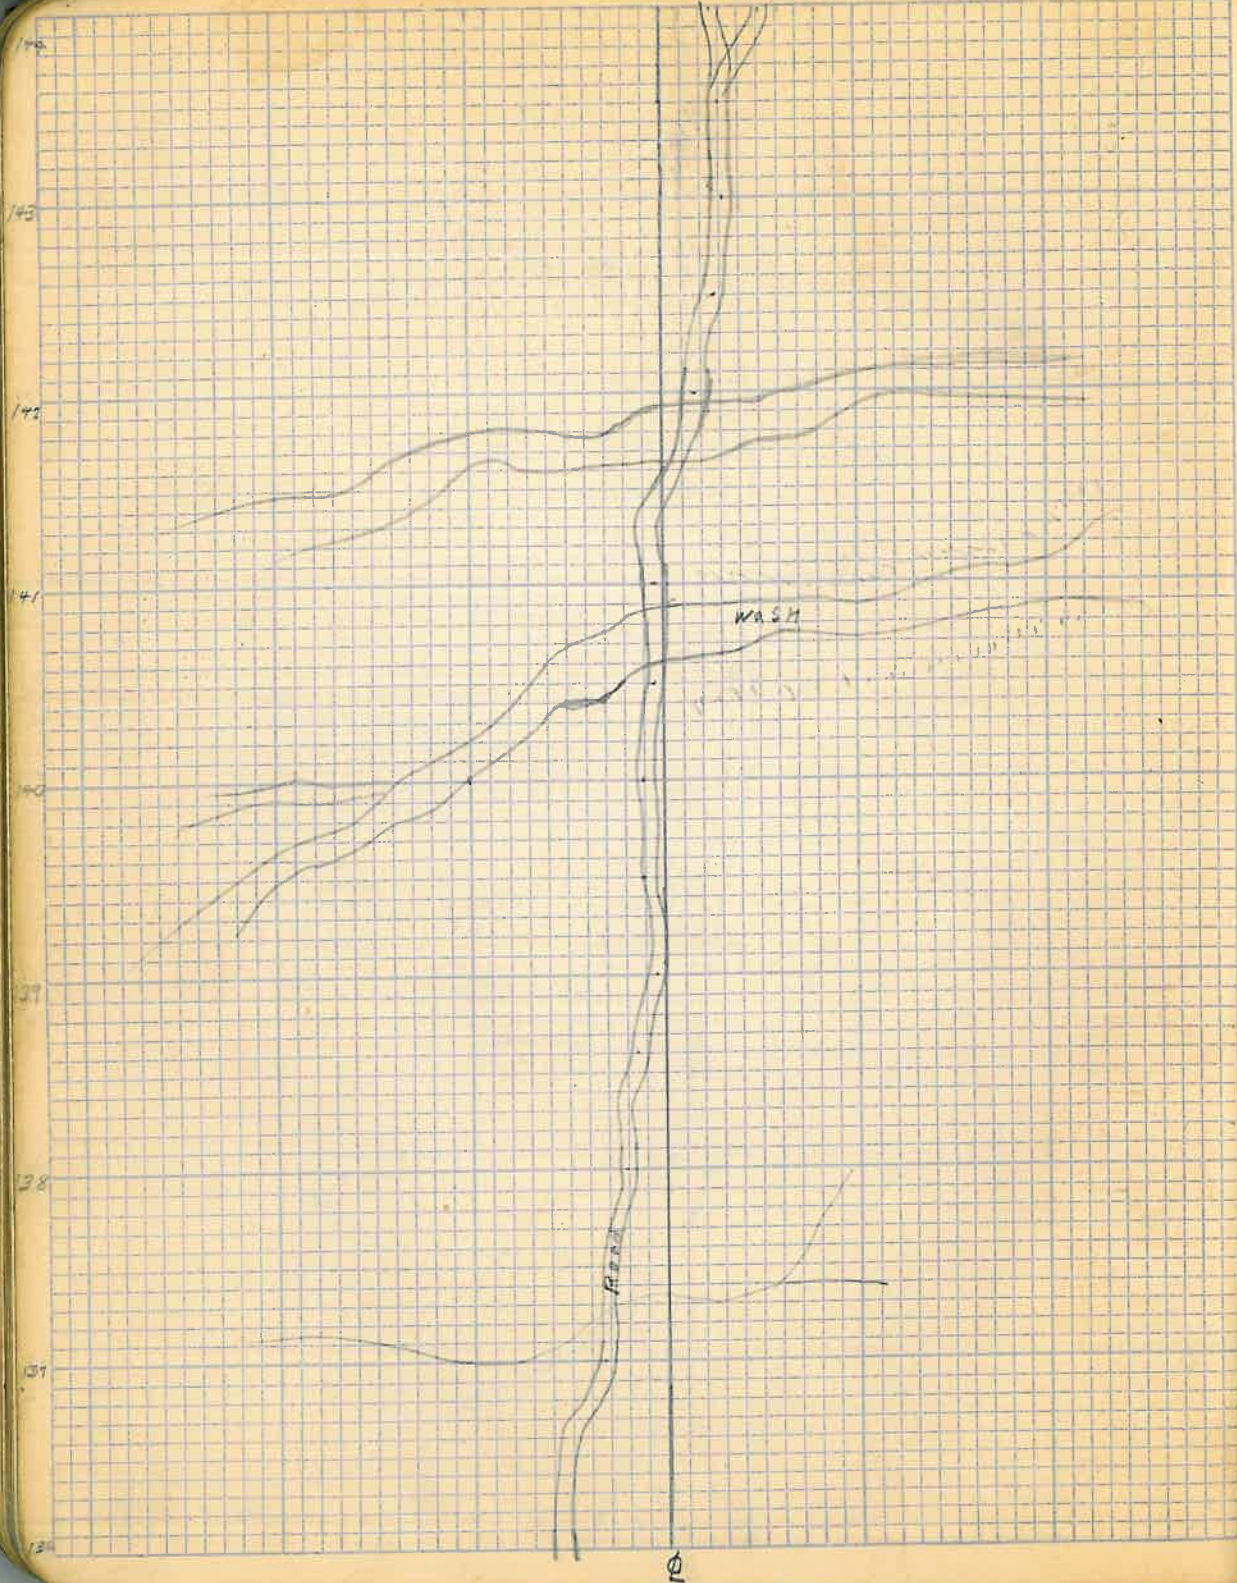

15  
4/21/1915  
V.C.S.  
H.W.H.  
C.P.T.

160  
159  
158  
157  
156  
155  
154  
153

MAIN WASH

18" X 20' PIPE

18" X 20' PIPE

16  
168  
167  
166  
165  
164  
163  
162  
161  
160

15' 0"

⊕

176

175

174

173

172


171

170

169

168

E

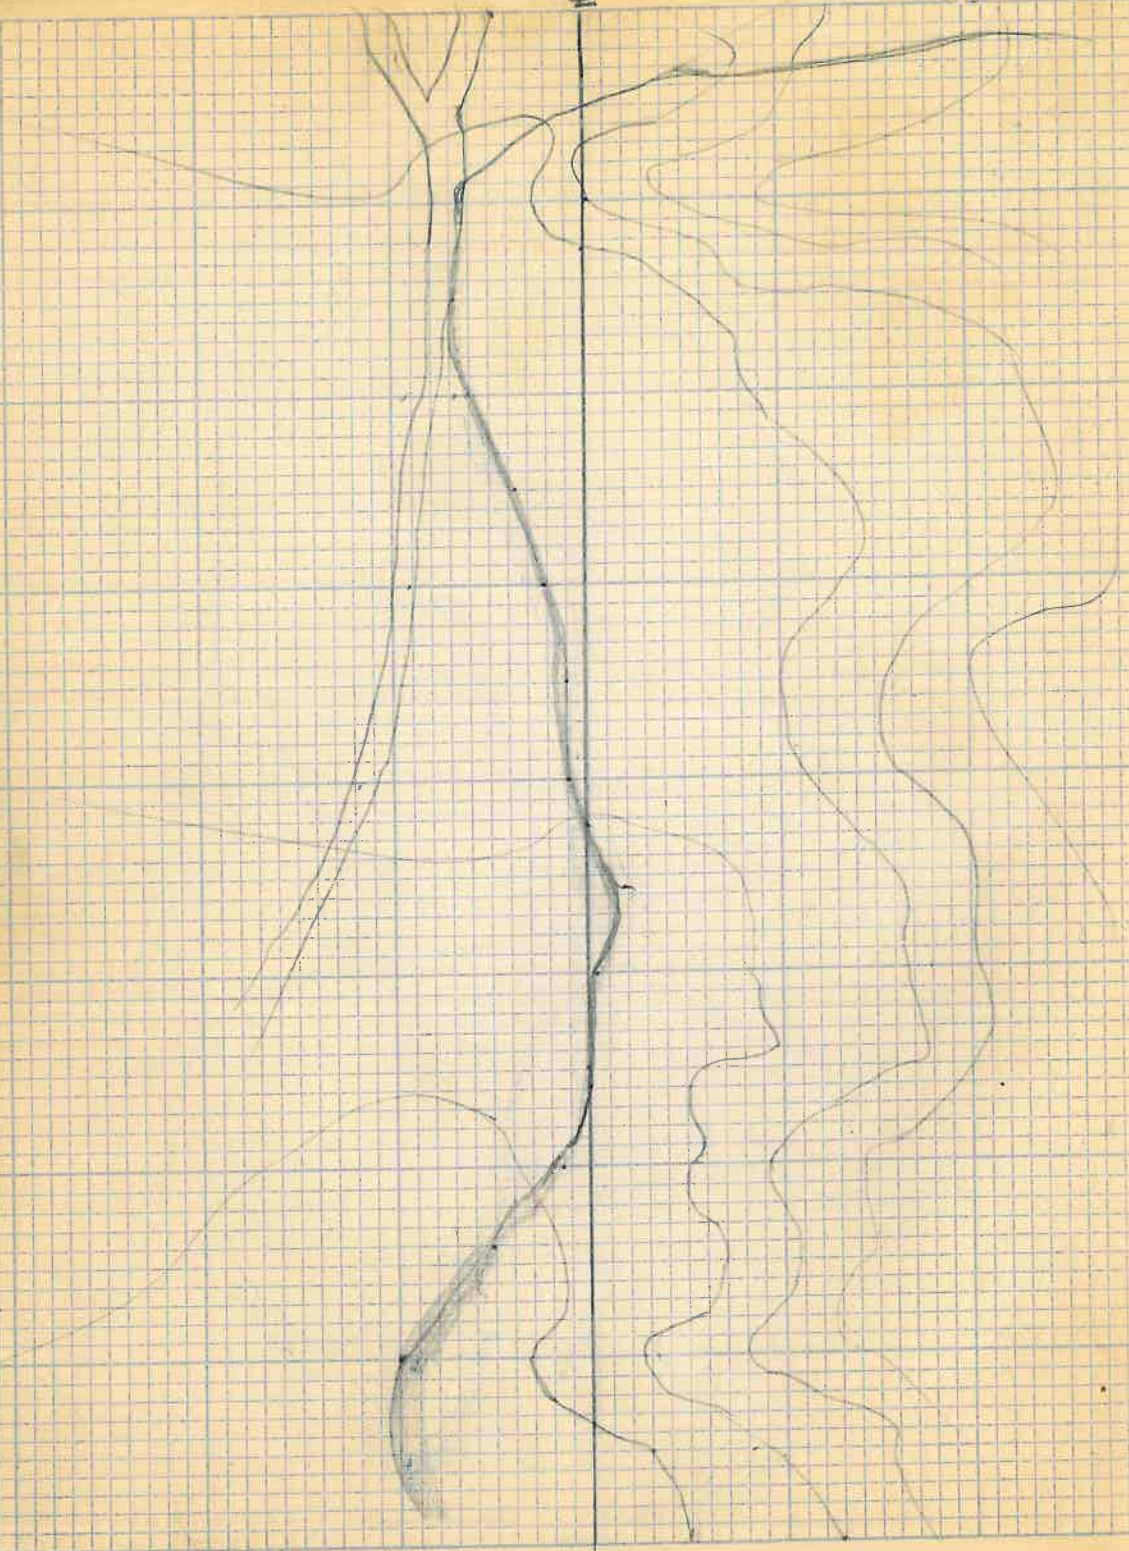

17

184

183

182

181

180


179

178

177

176

E

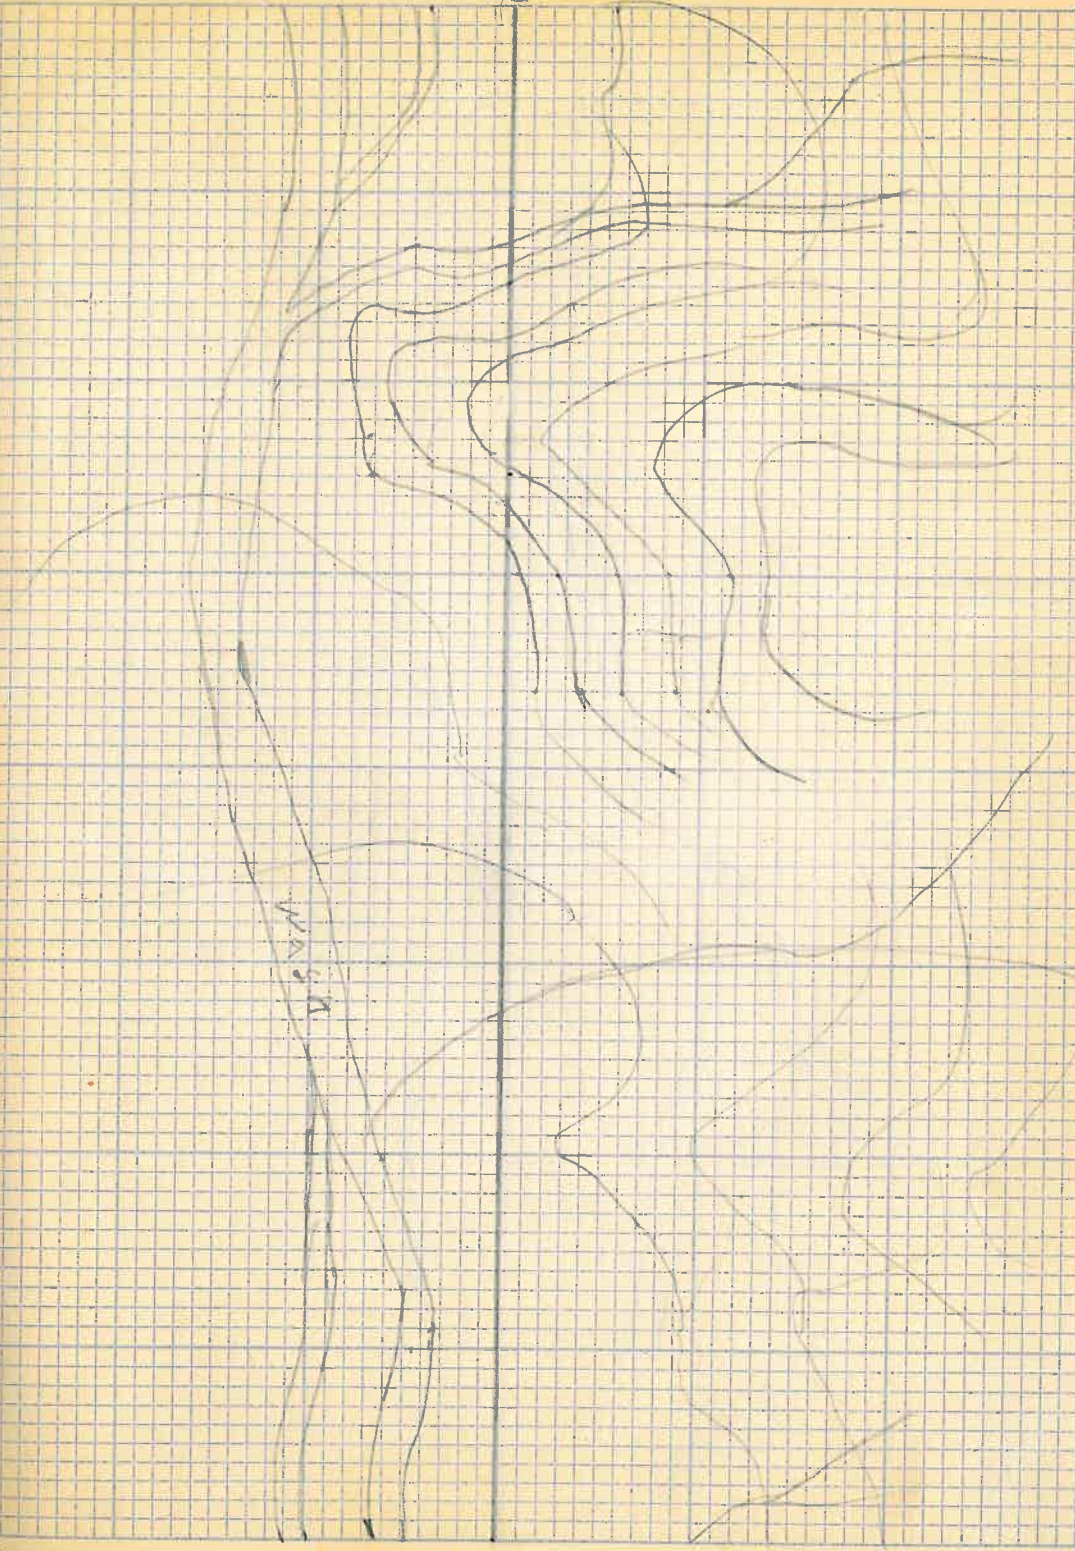

192

191

190

189


188

187

186

185

184

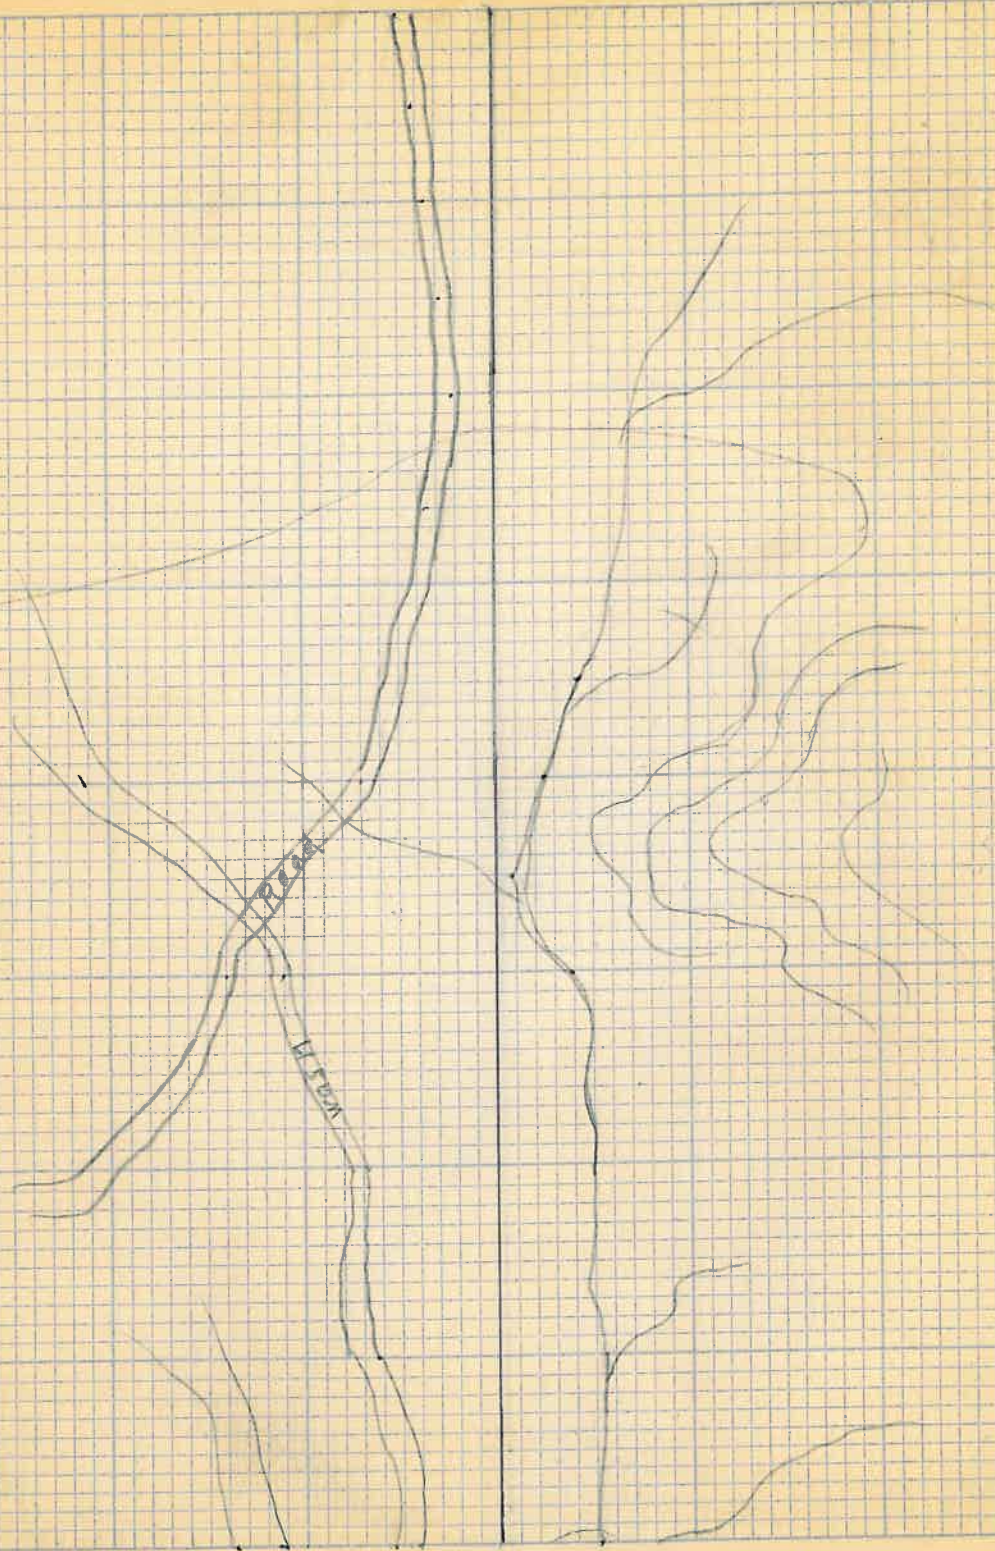

18

200

199

198

197


196

195

194

193


192

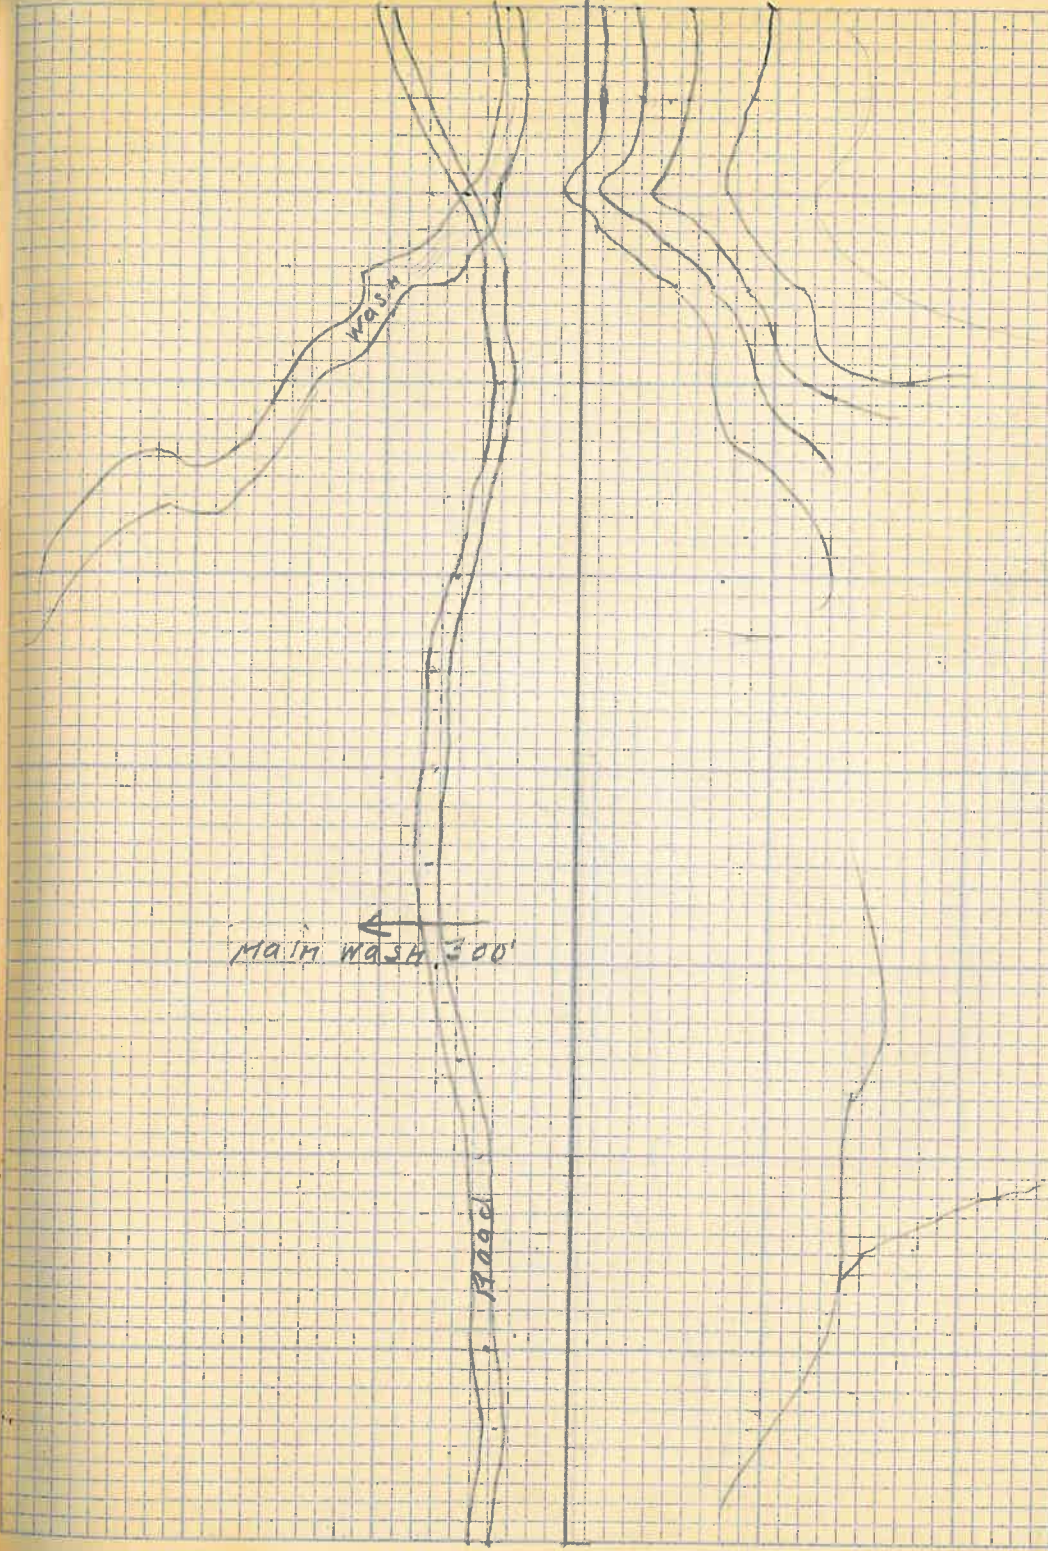

208  
207  
206  
205  
204  
203  
202  
201  
200



17 216  
215  
214  
213  
212  
211  
210  
209  
208

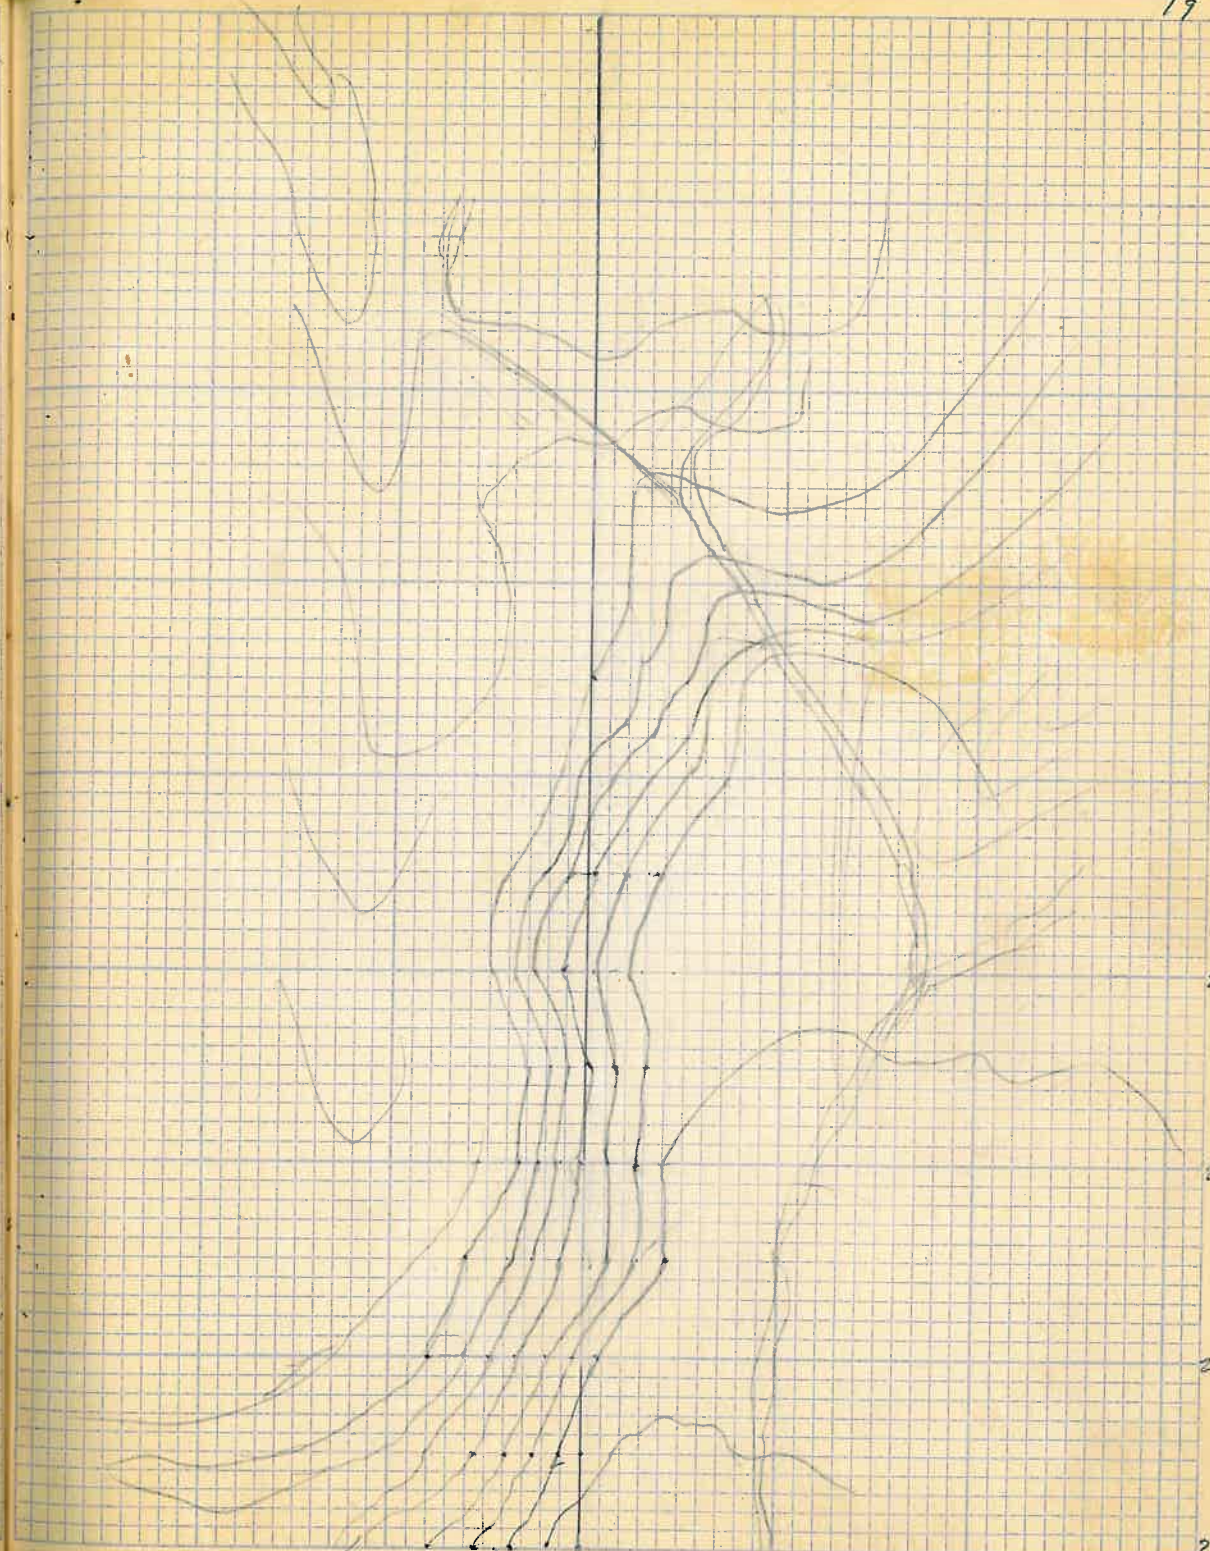

224

223

222

221


220

219

218

217

216

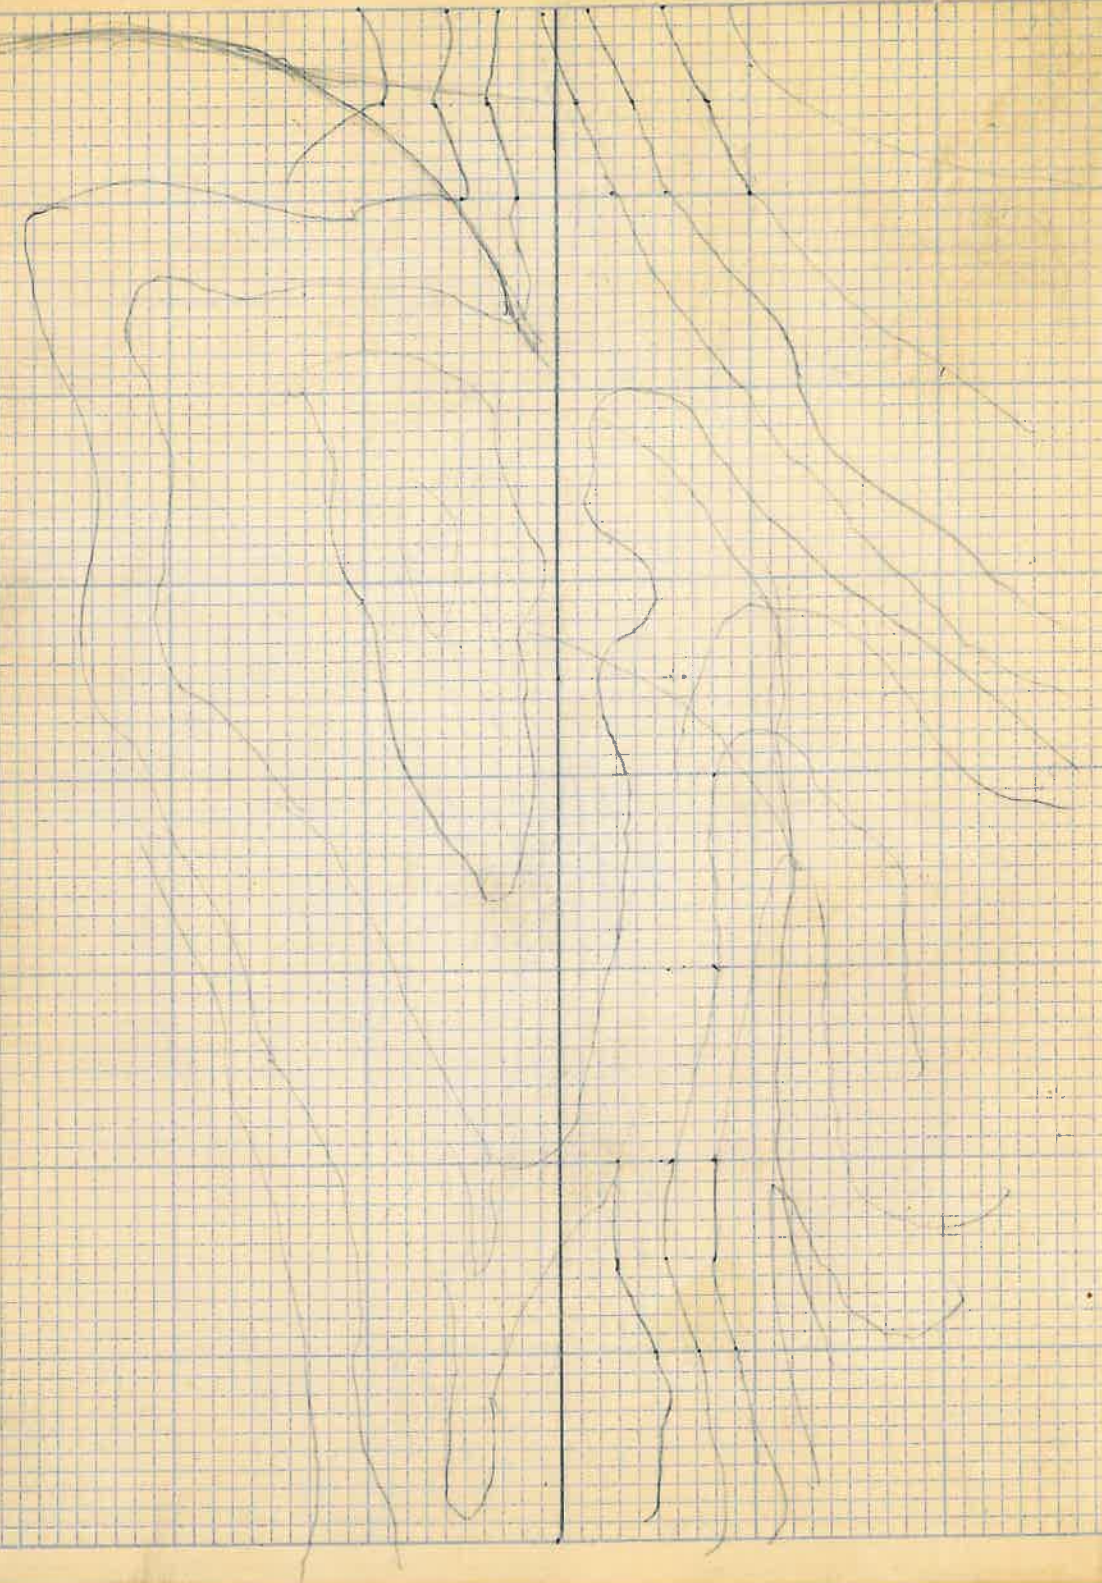

215

214

213

212


211

210

209

208

207

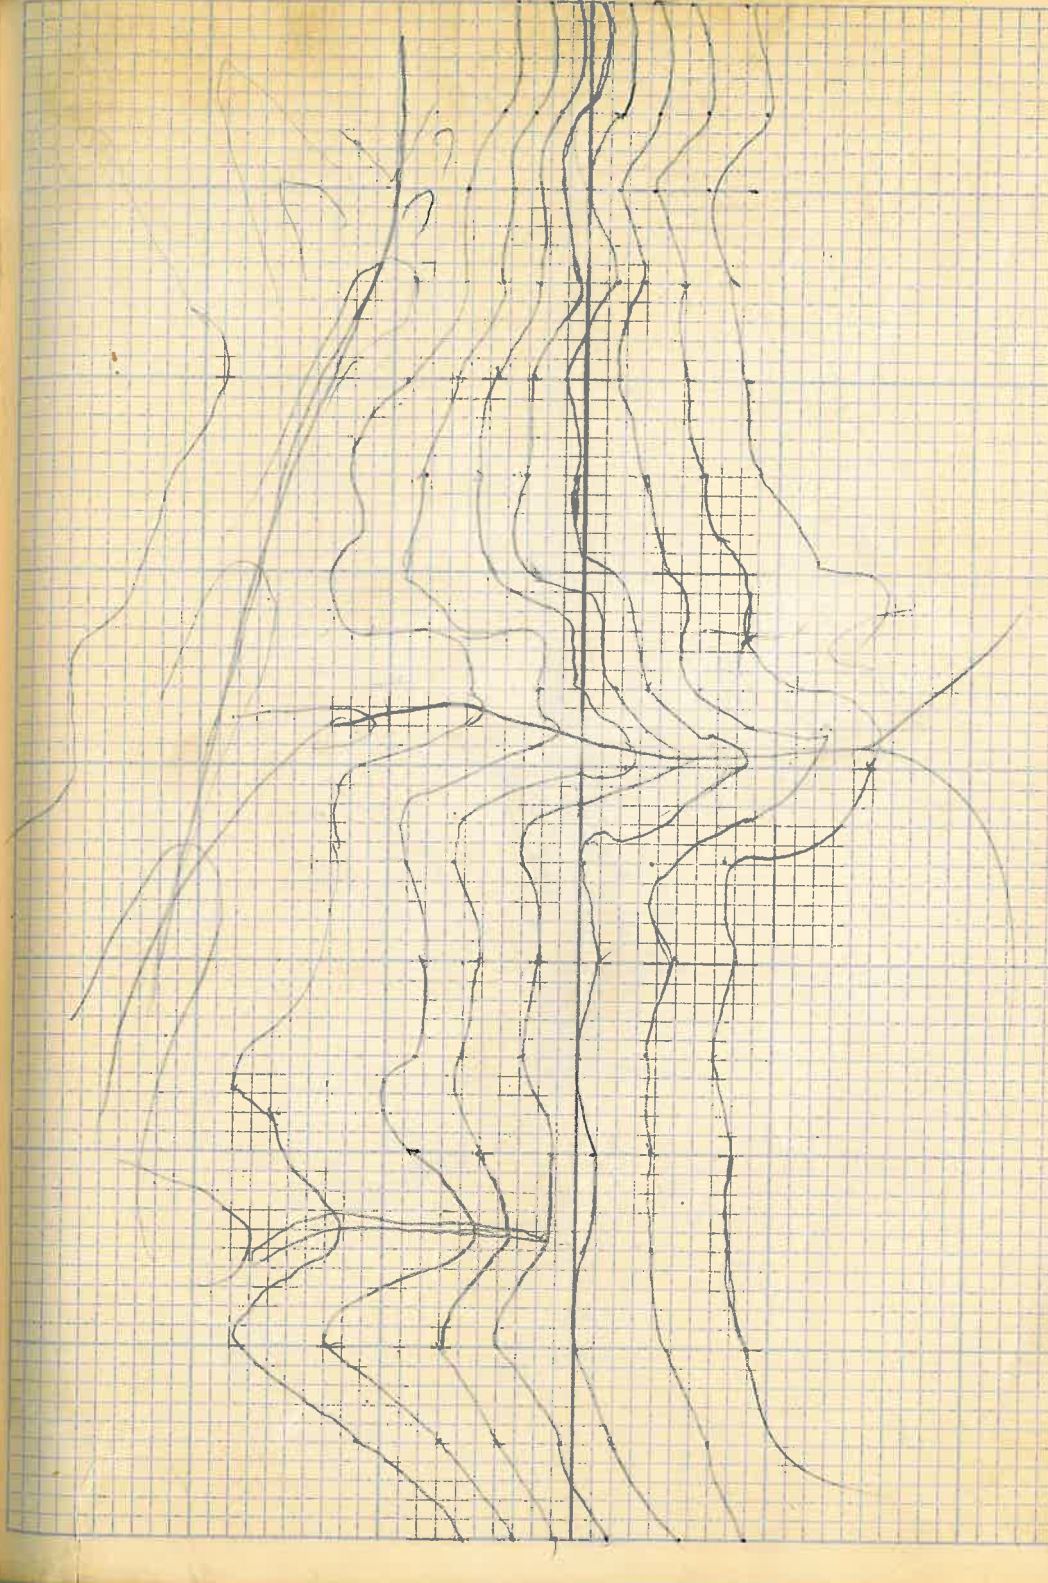

240

237

238

237

236

235

234

233

232



21

248

247

246

245


244

243

242

241

240

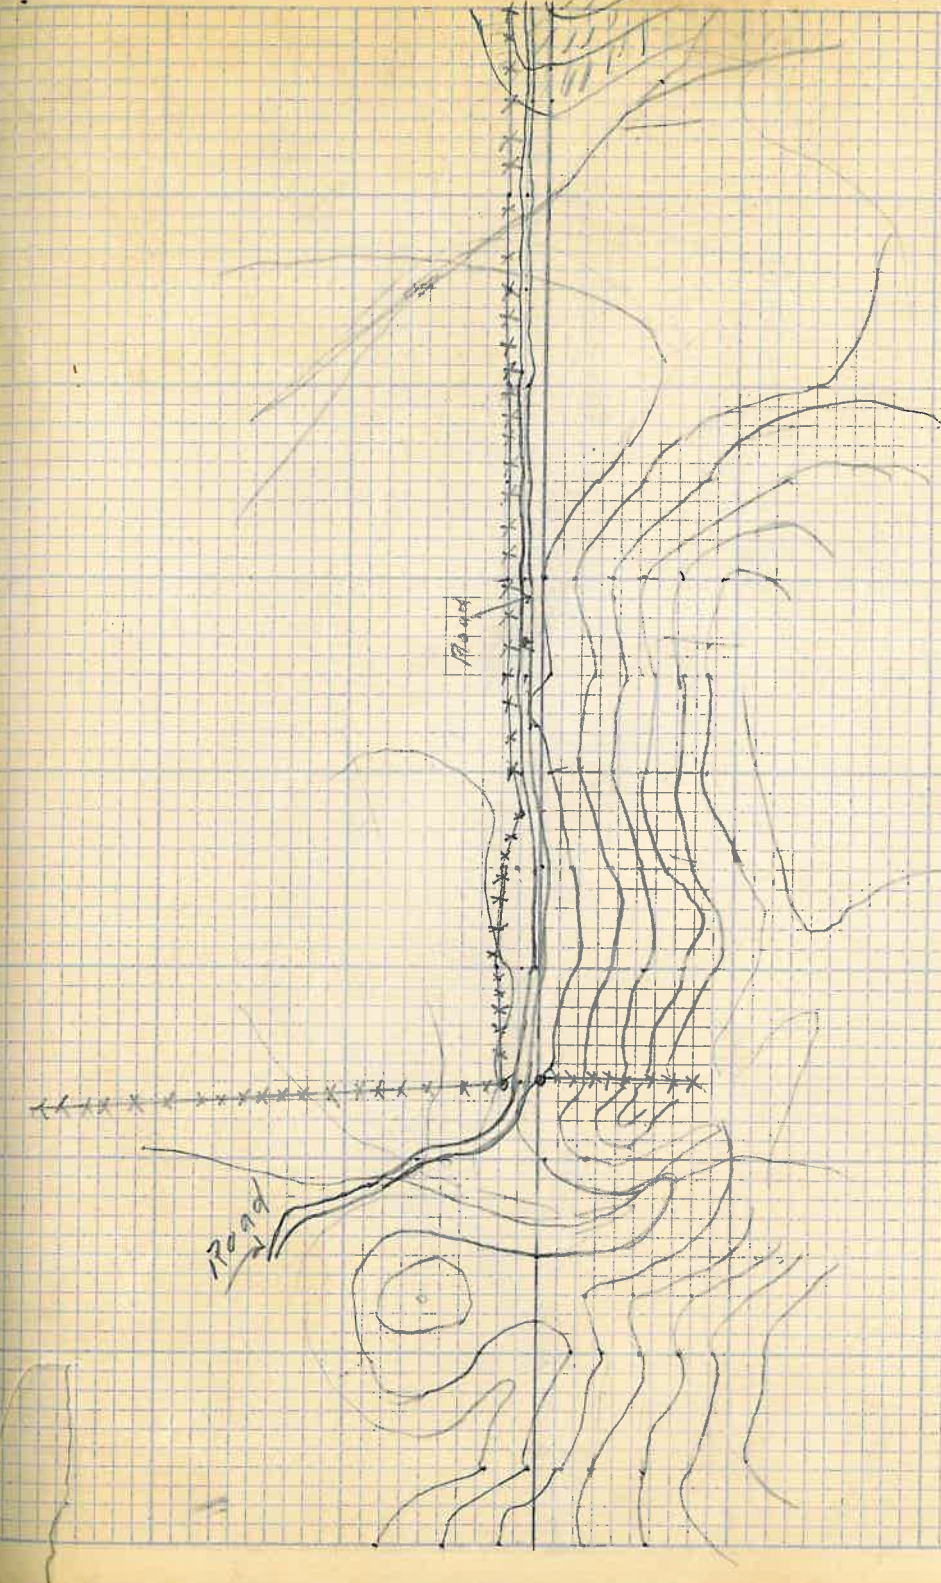


Plank

17099




256  
255  
254  
253  
252  
251  
250  
249  
248

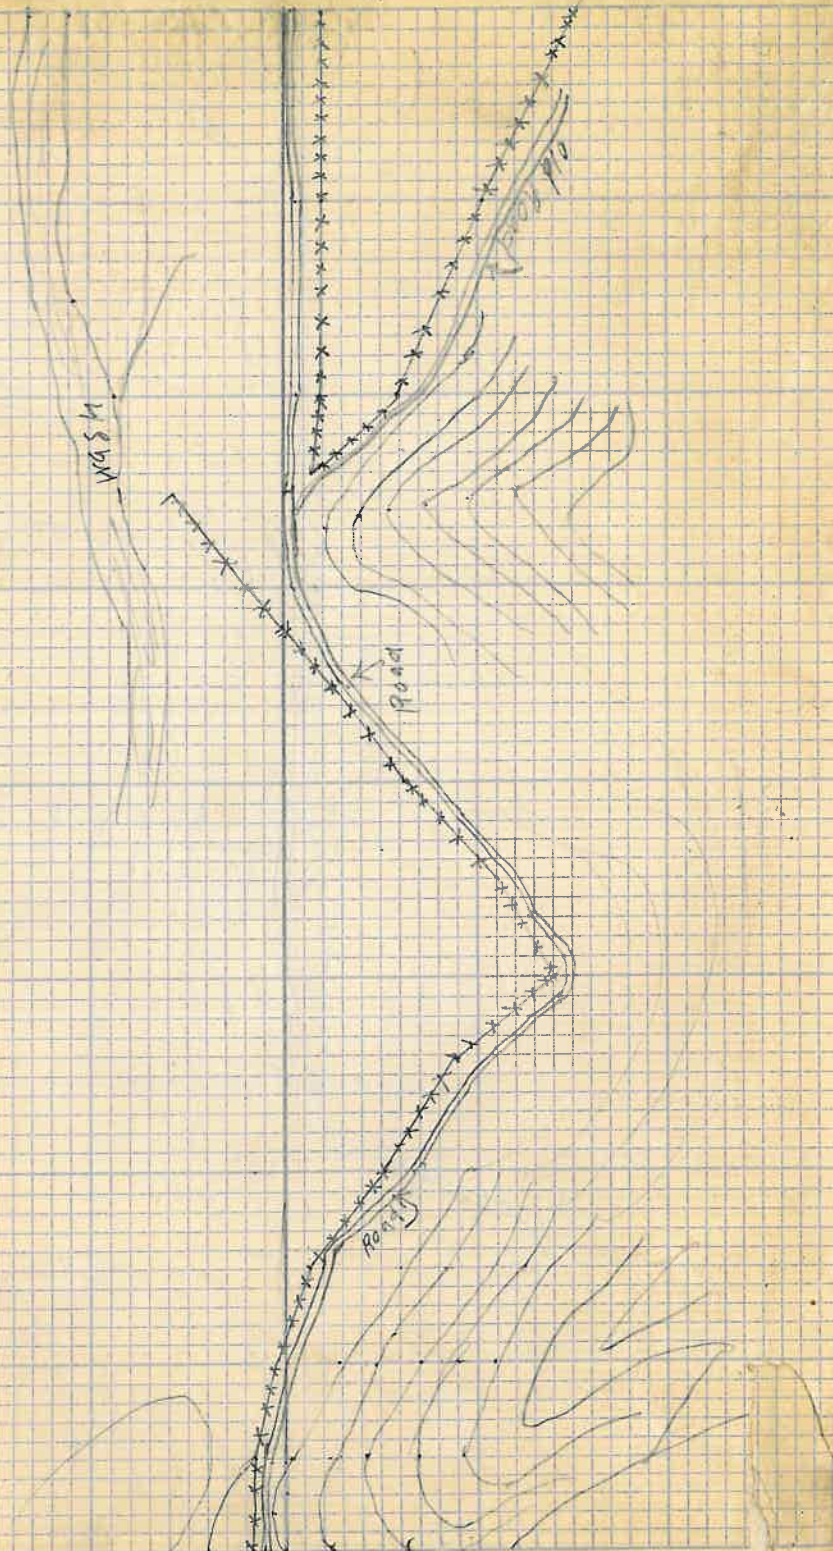


2  
4/30/17  
V.C.S  
H.H.H  
C.P.T.  
H.H.M


263  
262  
261  
260  
259  
258  
257  
256

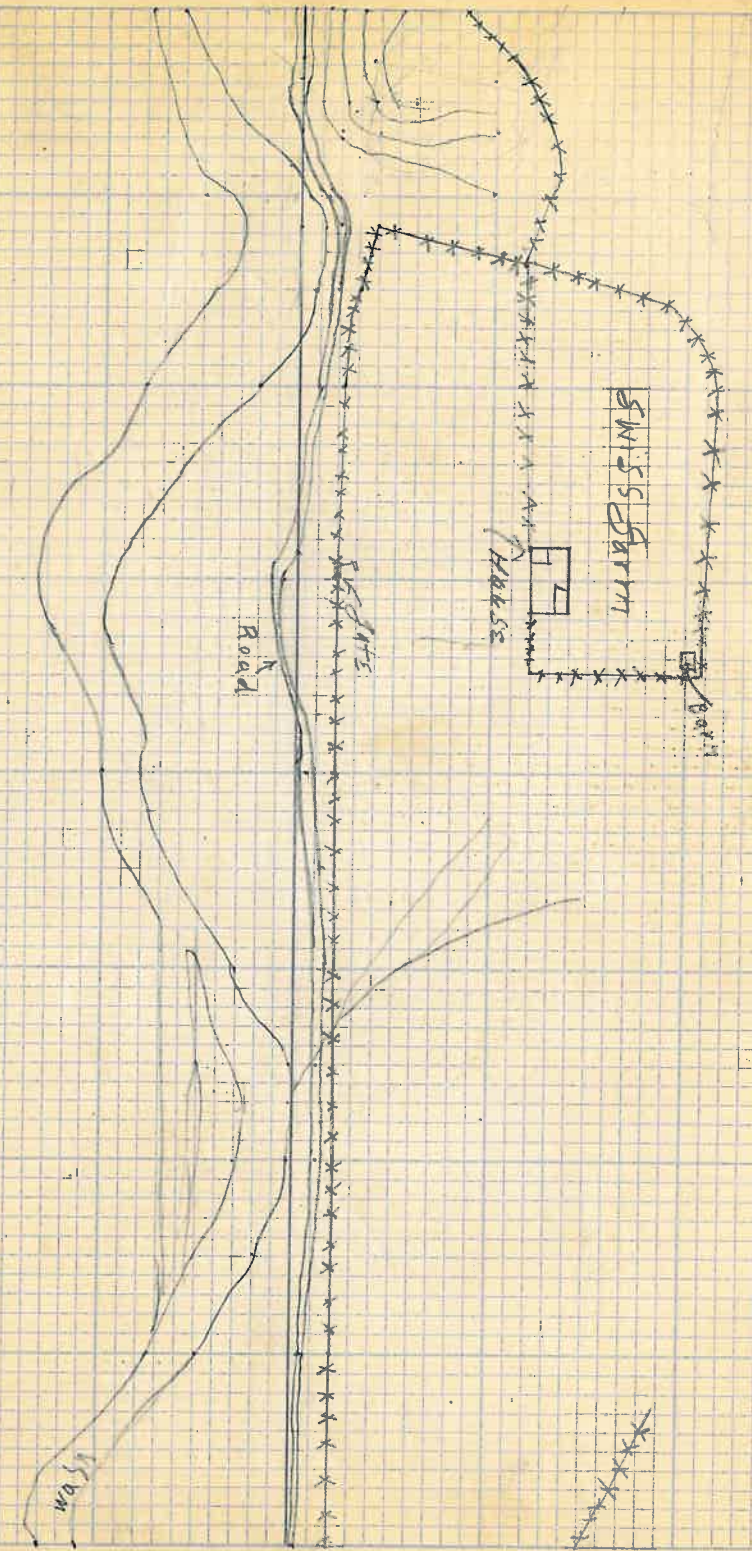

272  
271  
270  
269  
268  
267  
266  
265  
264

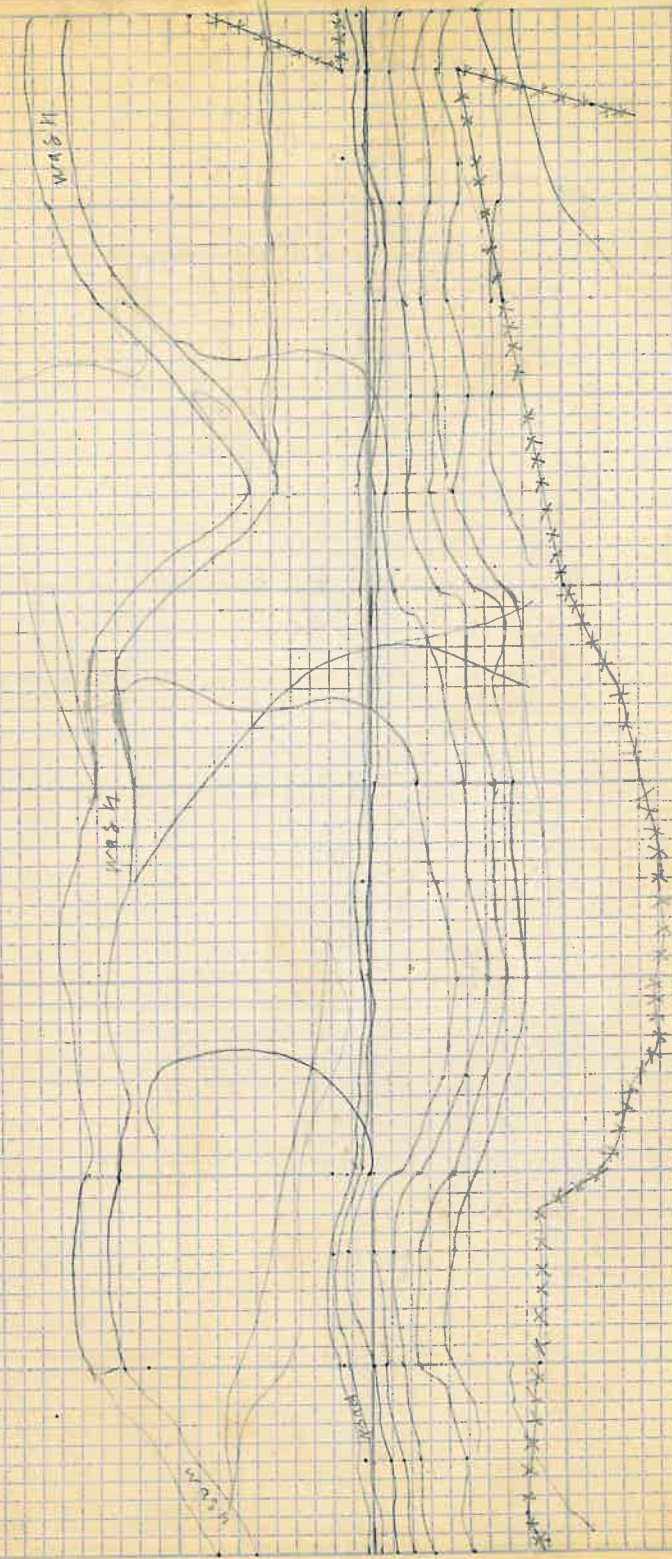


272  
271  
270  
269  
268  
267  
266  
265  
264

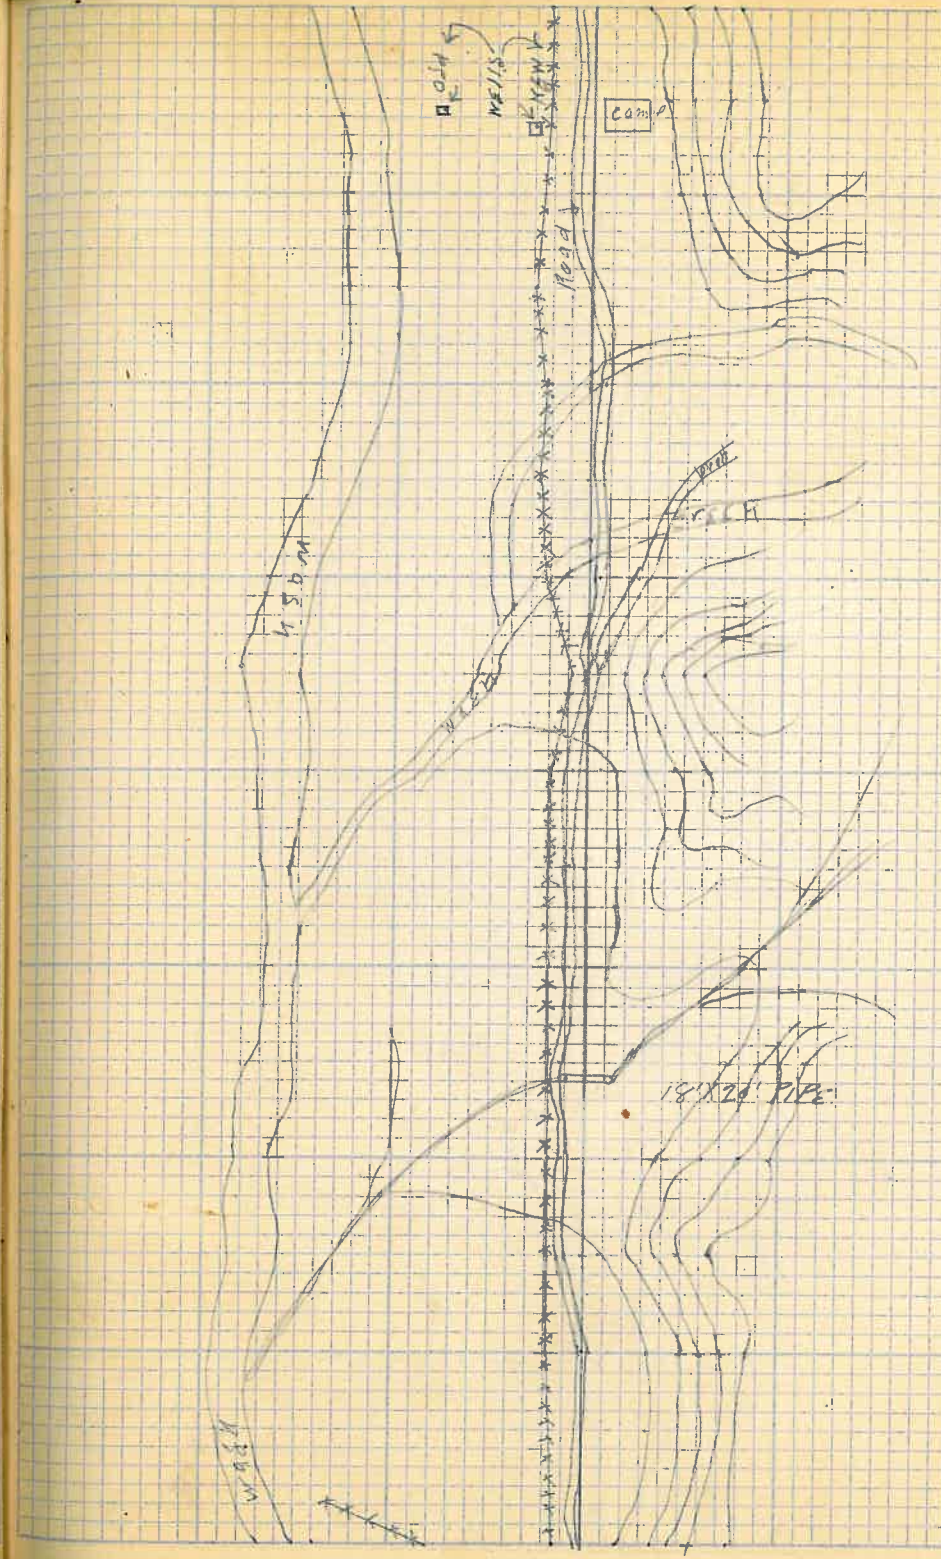

288  
287  
286  
285  
284  
283  
282  
281  
280



29  
296  
295  
294  
293  
292  
291  
290  
289  
288

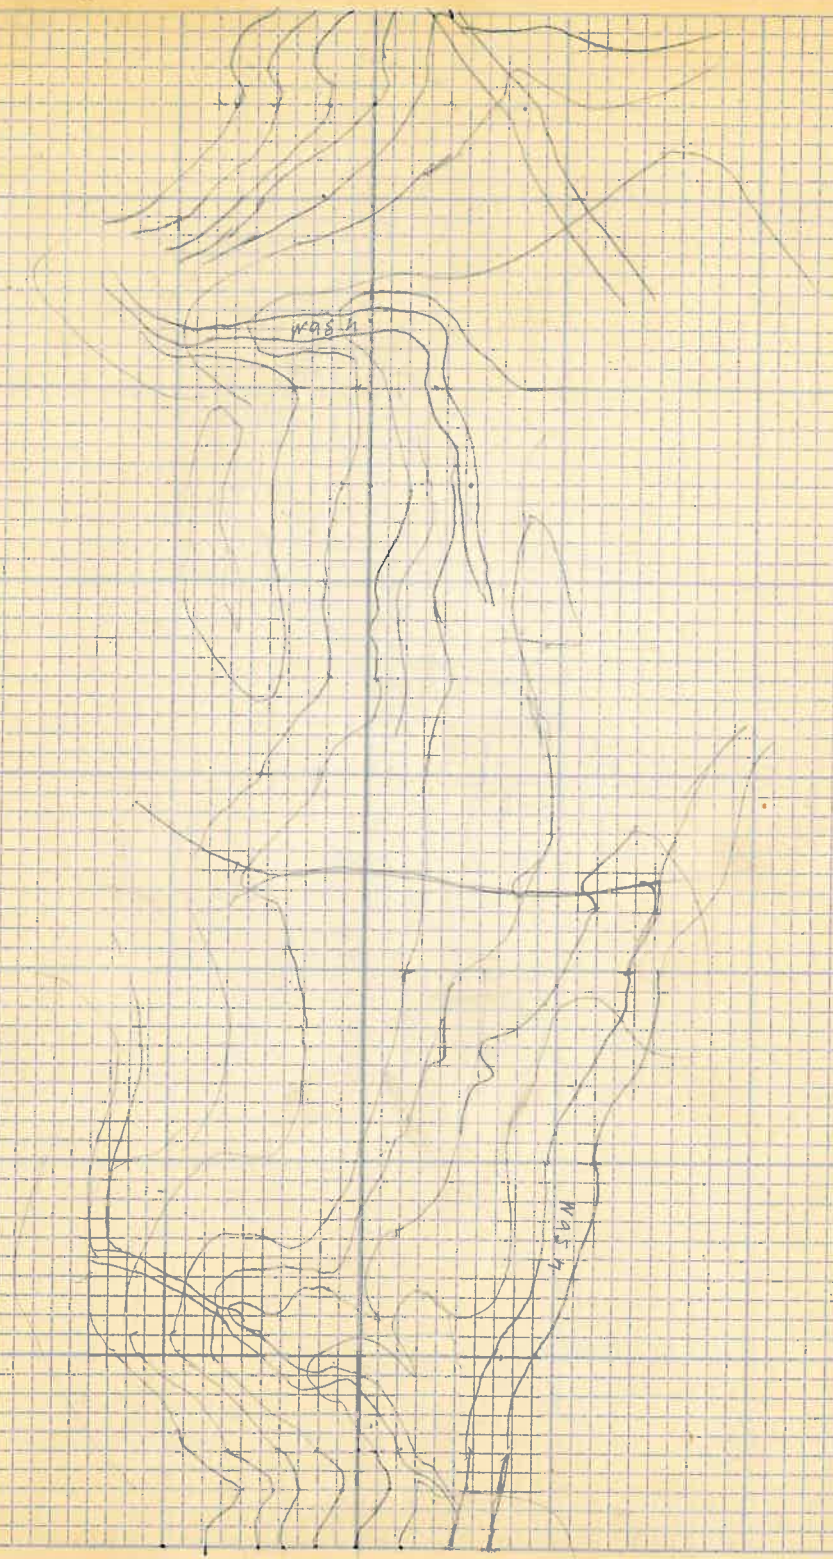

304

303

302

301


300

299

298

297

296

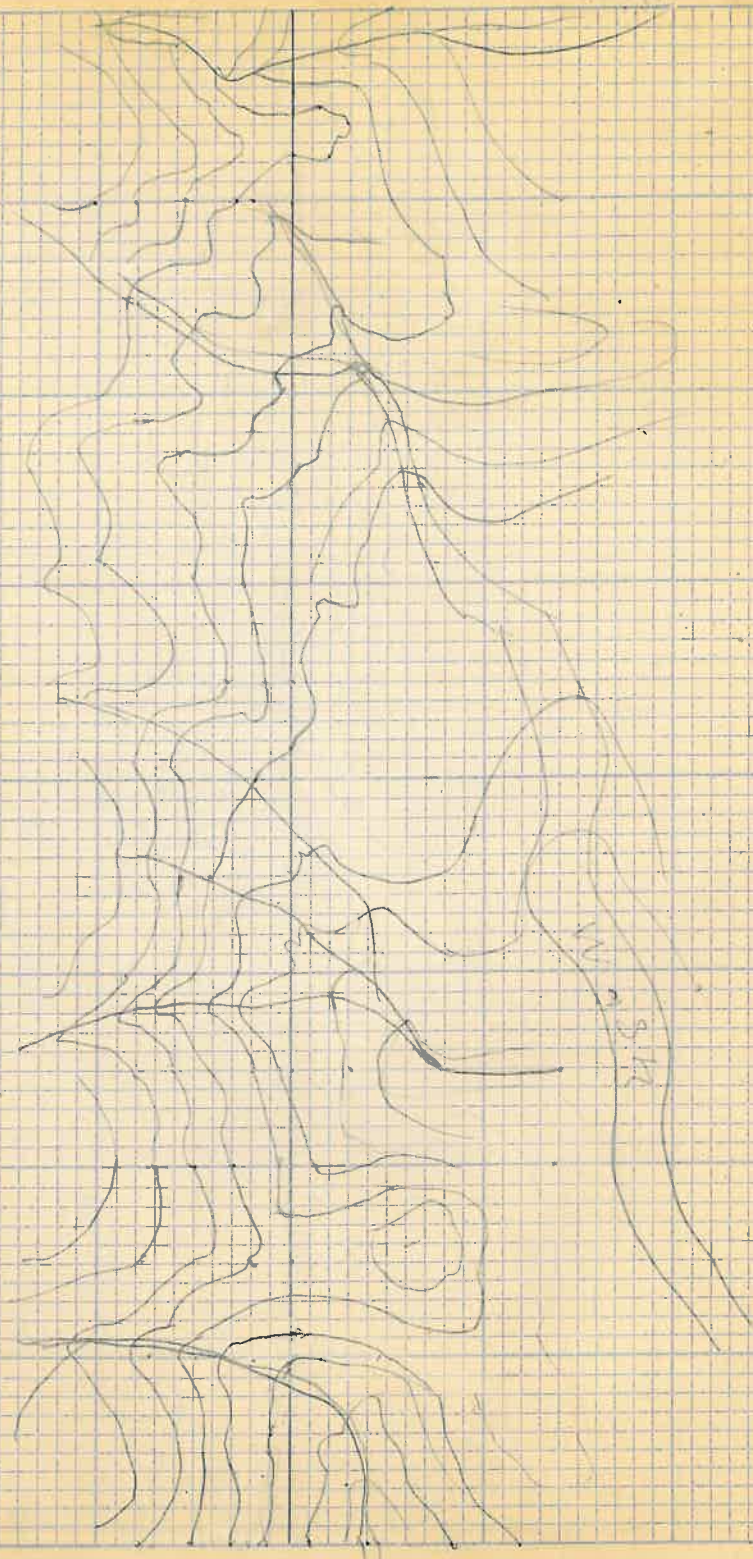

25

312

311

310

309


308

307

306

305

304

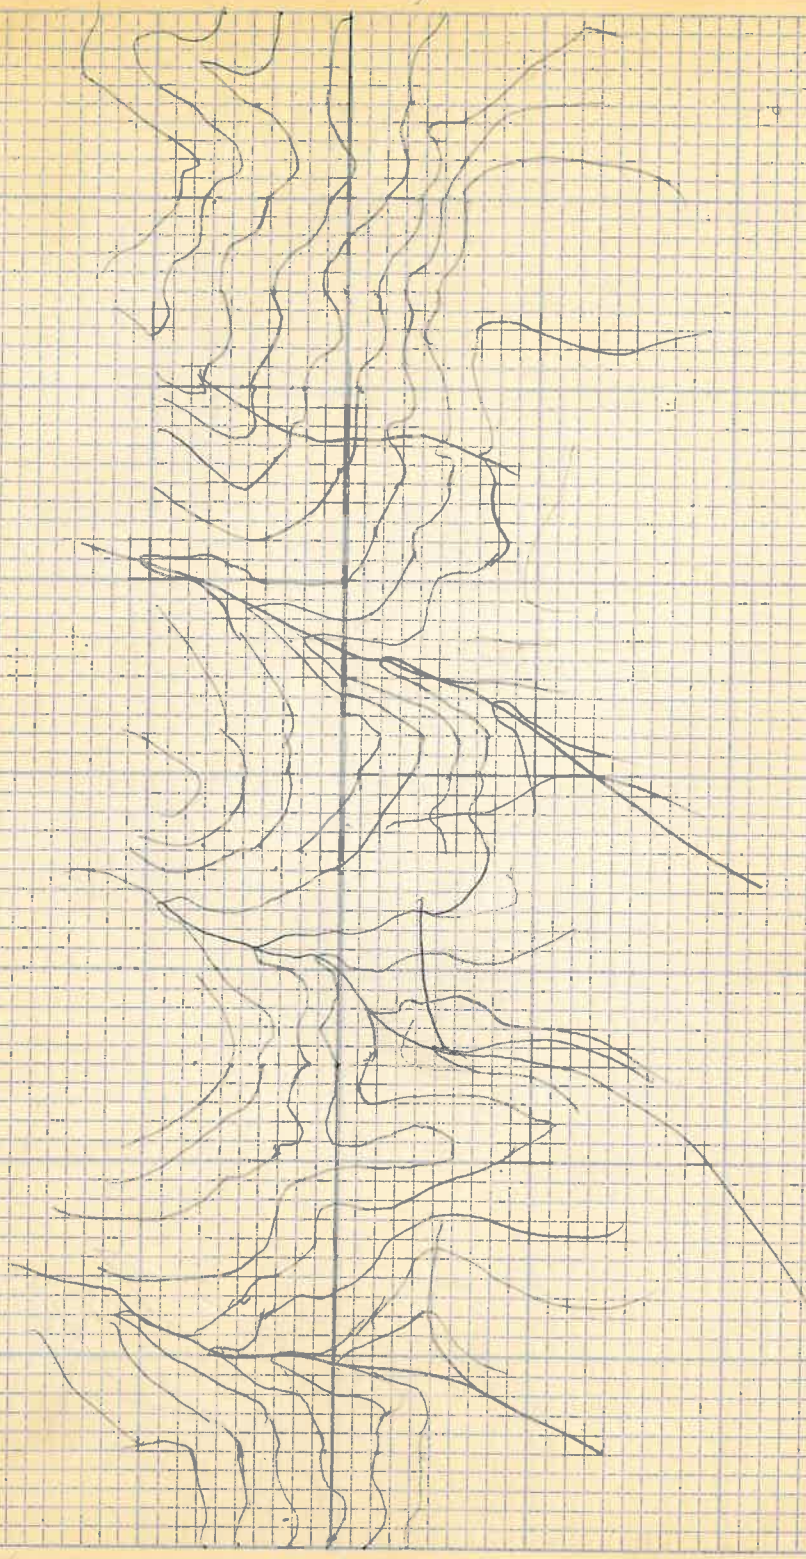

320

319

318

317


316



315

314

313

312

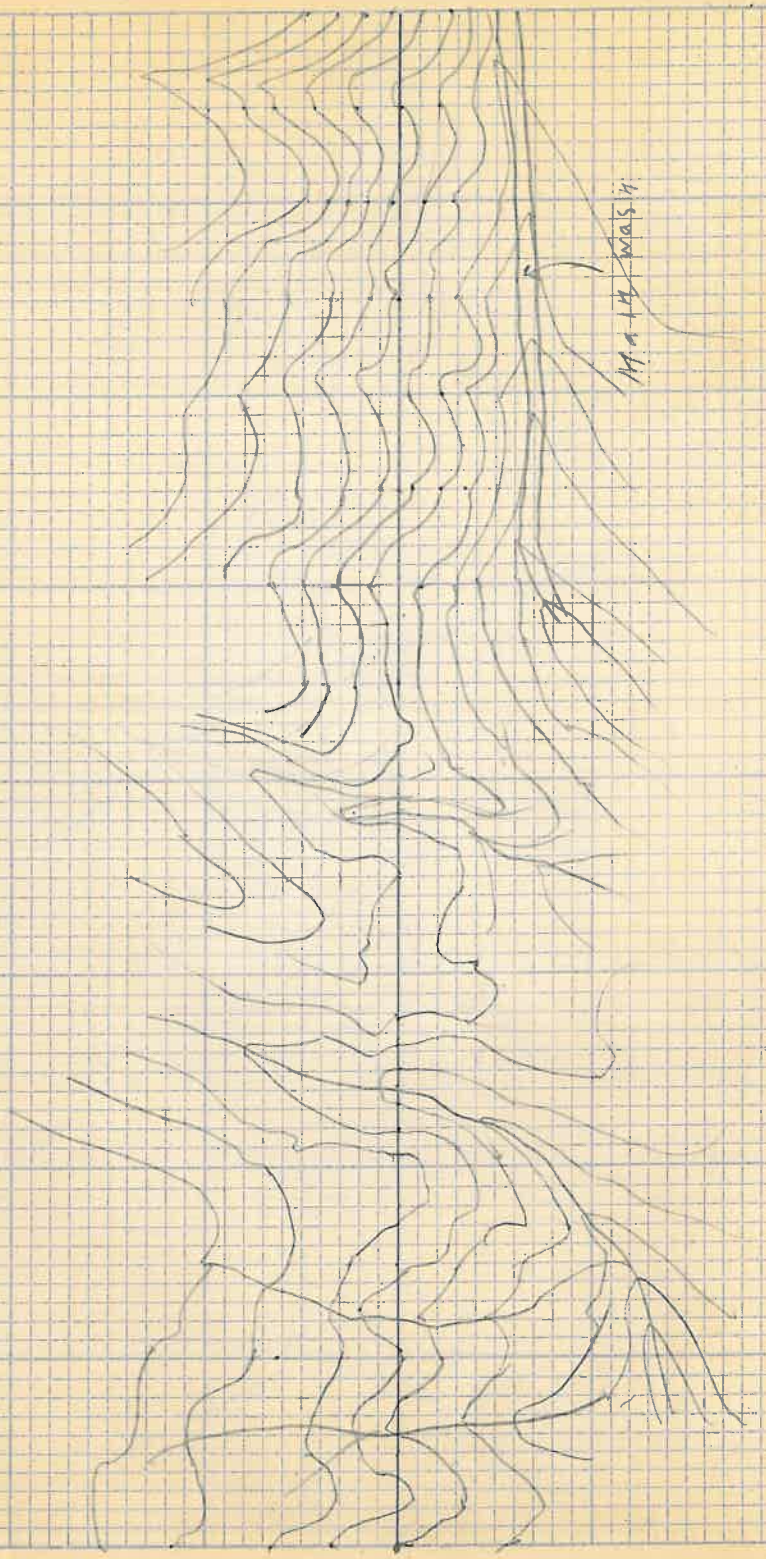

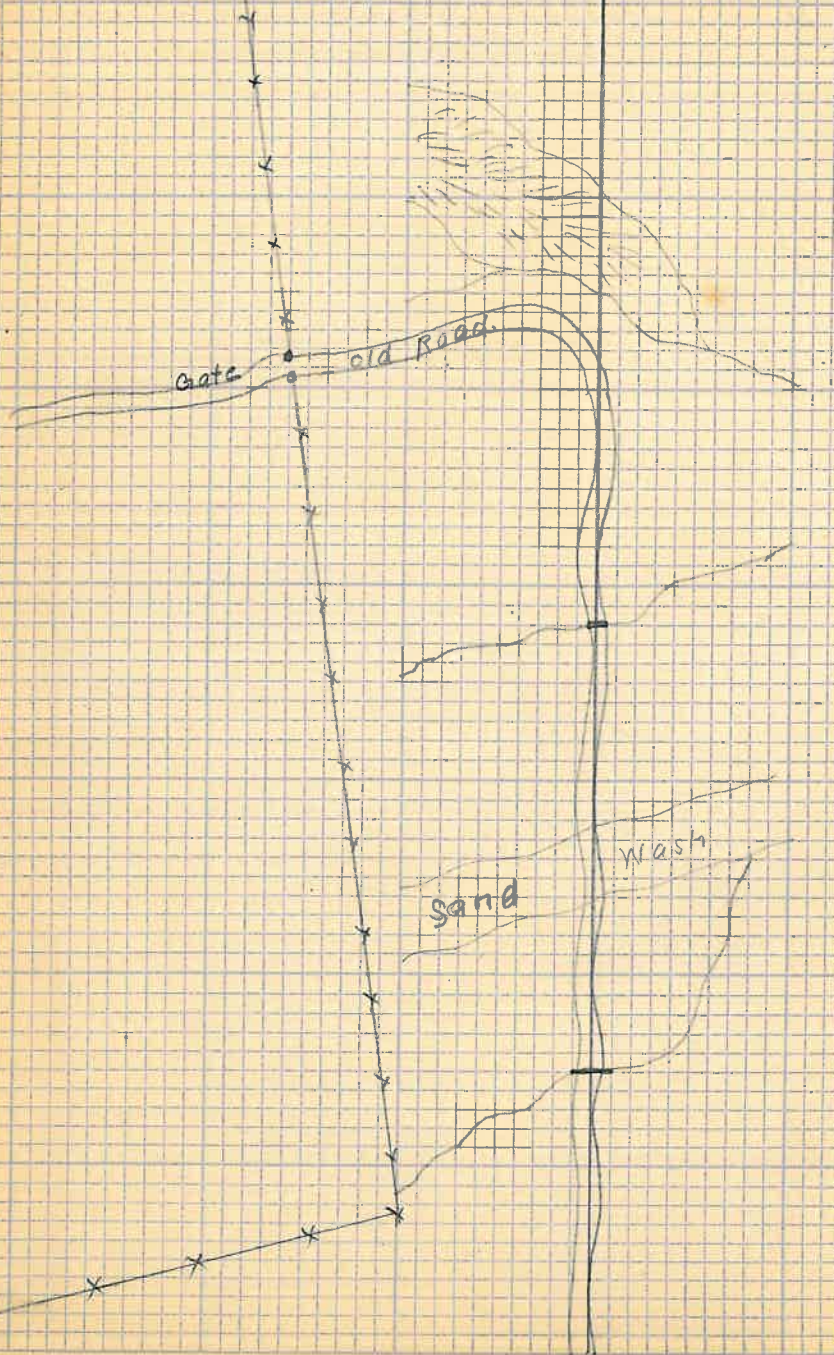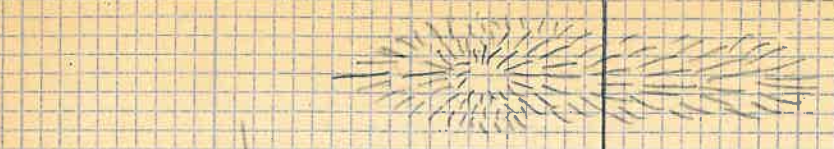

Gate

old Road

4x4 Wooden Culvert

sand

wash

36" pipe

Wire Fence \* \* \* \* \*

Stream Lines 

DISTANCES FROM CENTER OF ROADWAY FOR CROSS-SECTIONING.

ROADWAY 14 FEET WIDE. SIDE SLOPES 1½ TO 1.

FOR SINGLE TRACK EMBANKMENT.

	0	.1	.2	.3	.4	.5	.6	.7	.8	.9	
0	7.0	7.2	7.3	7.5	7.6	7.8	7.9	8.1	8.2	8.4	0
1	8.5	8.7	8.8	9.0	9.1	9.3	9.4	9.6	9.7	9.9	1
2	10.0	10.2	10.3	10.5	10.6	10.8	10.9	11.1	11.2	11.4	2
3	11.5	11.7	11.8	12.0	12.1	12.3	12.4	12.6	12.7	12.9	3
4	13.0	13.2	13.3	13.5	13.6	13.8	13.9	14.1	14.2	14.4	4
5	14.5	14.7	14.8	15.0	15.1	15.3	15.4	15.6	15.7	15.9	5
6	16.0	16.2	16.3	16.5	16.6	16.8	16.9	17.1	17.2	17.4	6
7	17.5	17.7	17.8	18.0	18.1	18.3	18.4	18.6	18.7	18.9	7
8	19.0	19.2	19.3	19.5	19.6	19.8	19.9	20.1	20.2	20.4	8
9	20.5	20.7	20.8	21.0	21.1	21.3	21.4	21.6	21.7	21.9	9
10	22.0	22.2	22.3	22.5	22.6	22.8	22.9	23.1	23.2	23.4	10
11	23.5	23.7	23.8	24.0	24.1	24.3	24.4	24.6	24.7	24.9	11
12	25.0	25.2	25.3	25.5	25.6	25.8	25.9	26.1	26.2	26.4	12
13	26.5	26.7	26.8	27.0	27.1	27.3	27.4	27.6	27.7	27.9	13
14	28.0	28.2	28.3	28.5	28.6	28.8	28.9	29.1	29.2	29.4	14
15	29.5	29.7	29.8	30.0	30.1	30.3	30.4	30.6	30.7	30.9	15
16	31.0	31.2	31.3	31.5	31.6	31.8	31.9	32.1	32.2	32.4	16
17	32.5	32.7	32.8	33.0	33.1	33.3	33.4	33.6	33.7	33.9	17
18	34.0	34.2	34.3	34.5	34.6	34.8	34.9	35.1	35.2	35.4	18
19	35.5	35.7	35.8	36.0	36.1	36.3	36.4	36.6	36.7	36.9	19
20	37.0	37.2	37.3	37.5	37.6	37.8	37.9	38.1	38.2	38.4	20
21	38.5	38.7	38.8	39.0	39.1	39.3	39.4	39.6	39.7	39.9	21
22	40.0	40.2	40.3	40.5	40.6	40.8	40.9	41.1	41.2	41.4	22
23	41.5	41.7	41.8	42.0	42.1	42.3	42.4	42.6	42.7	42.9	23
24	43.0	43.2	43.3	43.5	43.6	43.8	43.9	44.1	44.2	44.4	24
25	44.5	44.7	44.8	45.0	45.1	45.3	45.4	45.6	45.7	45.9	25
26	46.0	46.2	46.3	46.5	46.6	46.8	46.9	47.1	47.2	47.4	26
27	47.5	47.7	47.8	48.0	48.1	48.3	48.4	48.6	48.7	48.9	27
28	49.0	49.2	49.3	49.5	49.6	49.8	49.9	50.1	50.2	50.4	28
29	50.5	50.7	50.8	51.0	51.1	51.3	51.4	51.6	51.7	51.9	29
30	52.0	52.2	52.3	52.5	52.6	52.8	52.9	53.1	53.2	53.4	30
31	53.5	53.7	53.8	54.0	54.1	54.3	54.4	54.6	54.7	54.9	31
32	55.0	55.2	55.3	55.5	55.6	55.8	55.9	56.1	56.2	56.4	32
33	56.5	56.7	56.8	57.0	57.1	57.3	57.4	57.6	57.7	57.9	33
34	58.0	58.2	58.3	58.5	58.6	58.8	58.9	59.1	59.2	59.4	34
35	59.5	59.7	59.8	60.0	60.1	60.3	60.4	60.6	60.7	60.9	35
36	61.0	61.2	61.3	61.5	61.6	61.8	61.9	62.1	62.2	62.4	36

Calculated by Julien A. Hall, M. Am. Soc. C. E.