


## SECTION A: STORAGE RM

SCALE: 1/4" = 1' - 0"

TERMITE TREATMENT REQUIRED.  
PROVIDE PROOF OF TREATMENT  
PRIOR TO POUR.

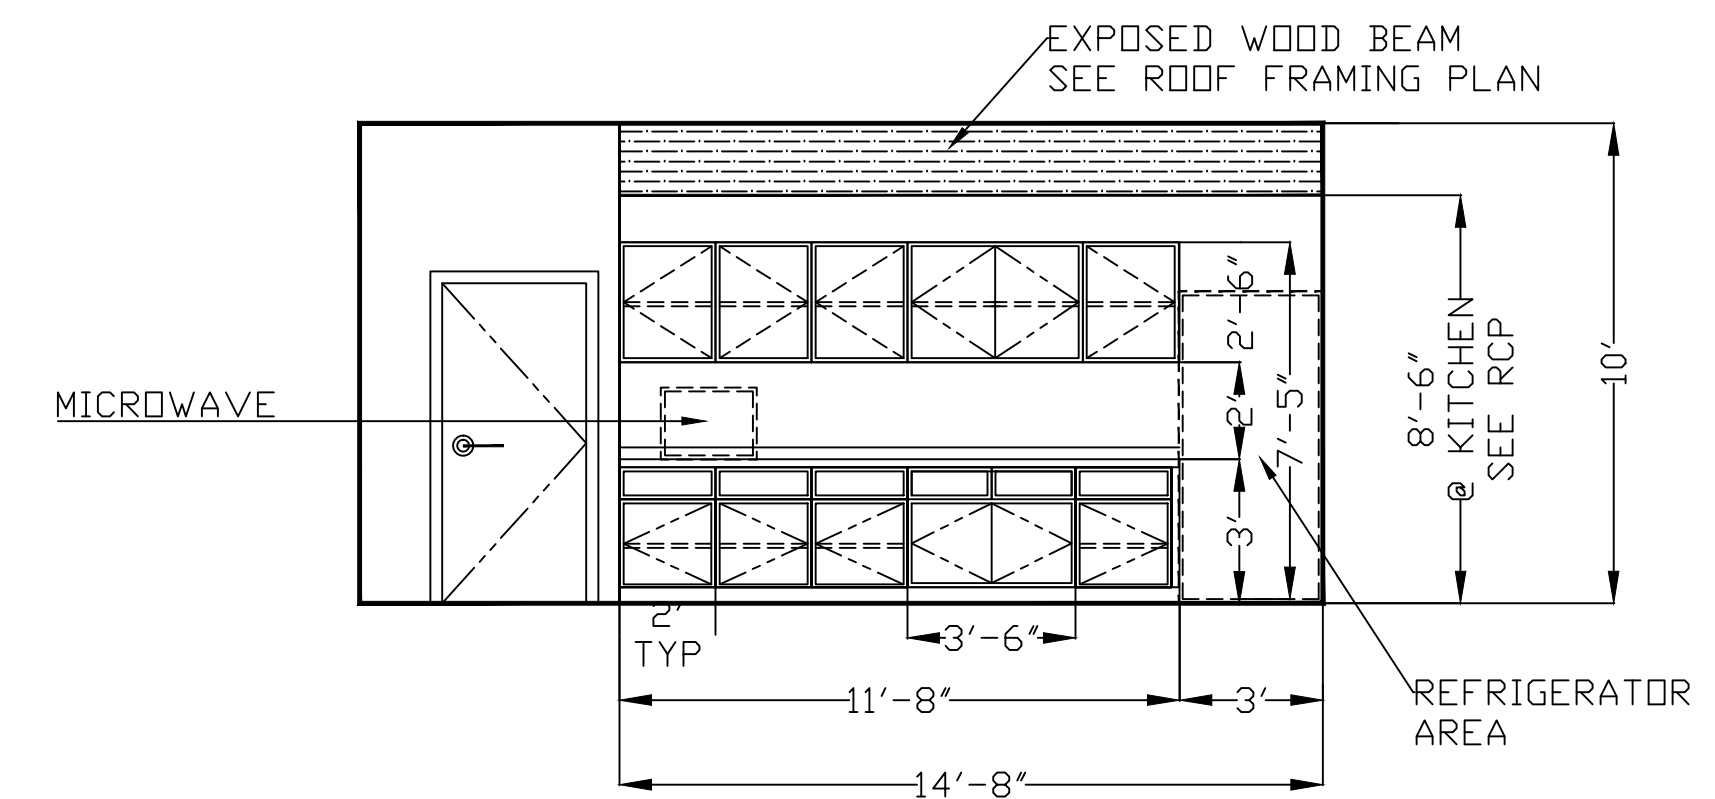


## BREAKROOM 104

SCALE: 1/4" = 1' - 0"

CARYN J. PAIGE, ARCHITECT  
CANYON COUNTRY DESIGN INC.  
YOUNG, AZ

RUSSELL GULCH LANDFILL  
OFFICES/SCALEHOUSE

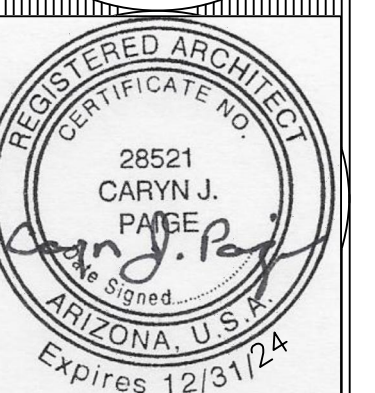

A7