


RANCHO DEL ESCONDIDO


A SUBDIVISION OF THE W. 1/2 SW. 1/4 NW. 1/4 SECTION 13 AND PART OF THE S. 1/2 SE. 1/4 N.E. 1/4 SECTION 14 T. 6 N., R. 10 E., G. & S.R.B. & M., GILA COUNTY, ARIZONA

STATE OF ARIZONA, County of Gila, ss: 304298
I do hereby certify that the within instrument was filed and recorded at request of Company of Arizona
Date Mar. 19, 1968 Time 3:05 P. M. Docket --- Official Records, Map File No. 368
Records of Gila County, Arizona.

WITNESS my hand and official seal the day and year first above written.
INDEXED
PAGED
DORIS PARKIN, County Recorder
Elizabeth Kempton Deputy.

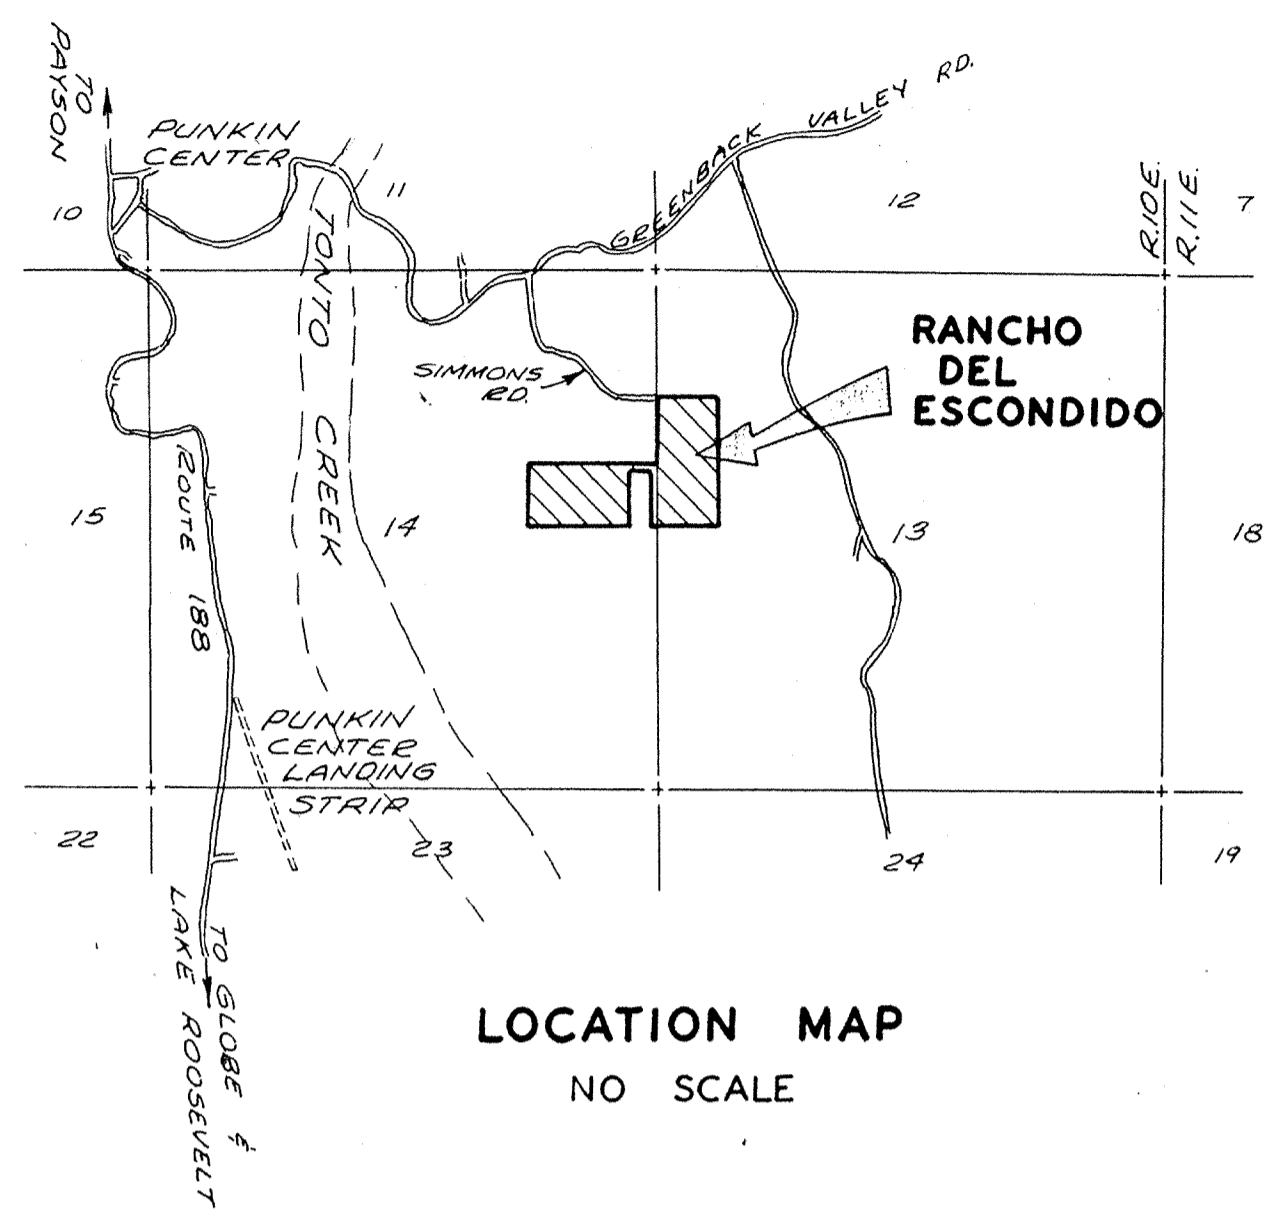

SCALE 1" = 100'

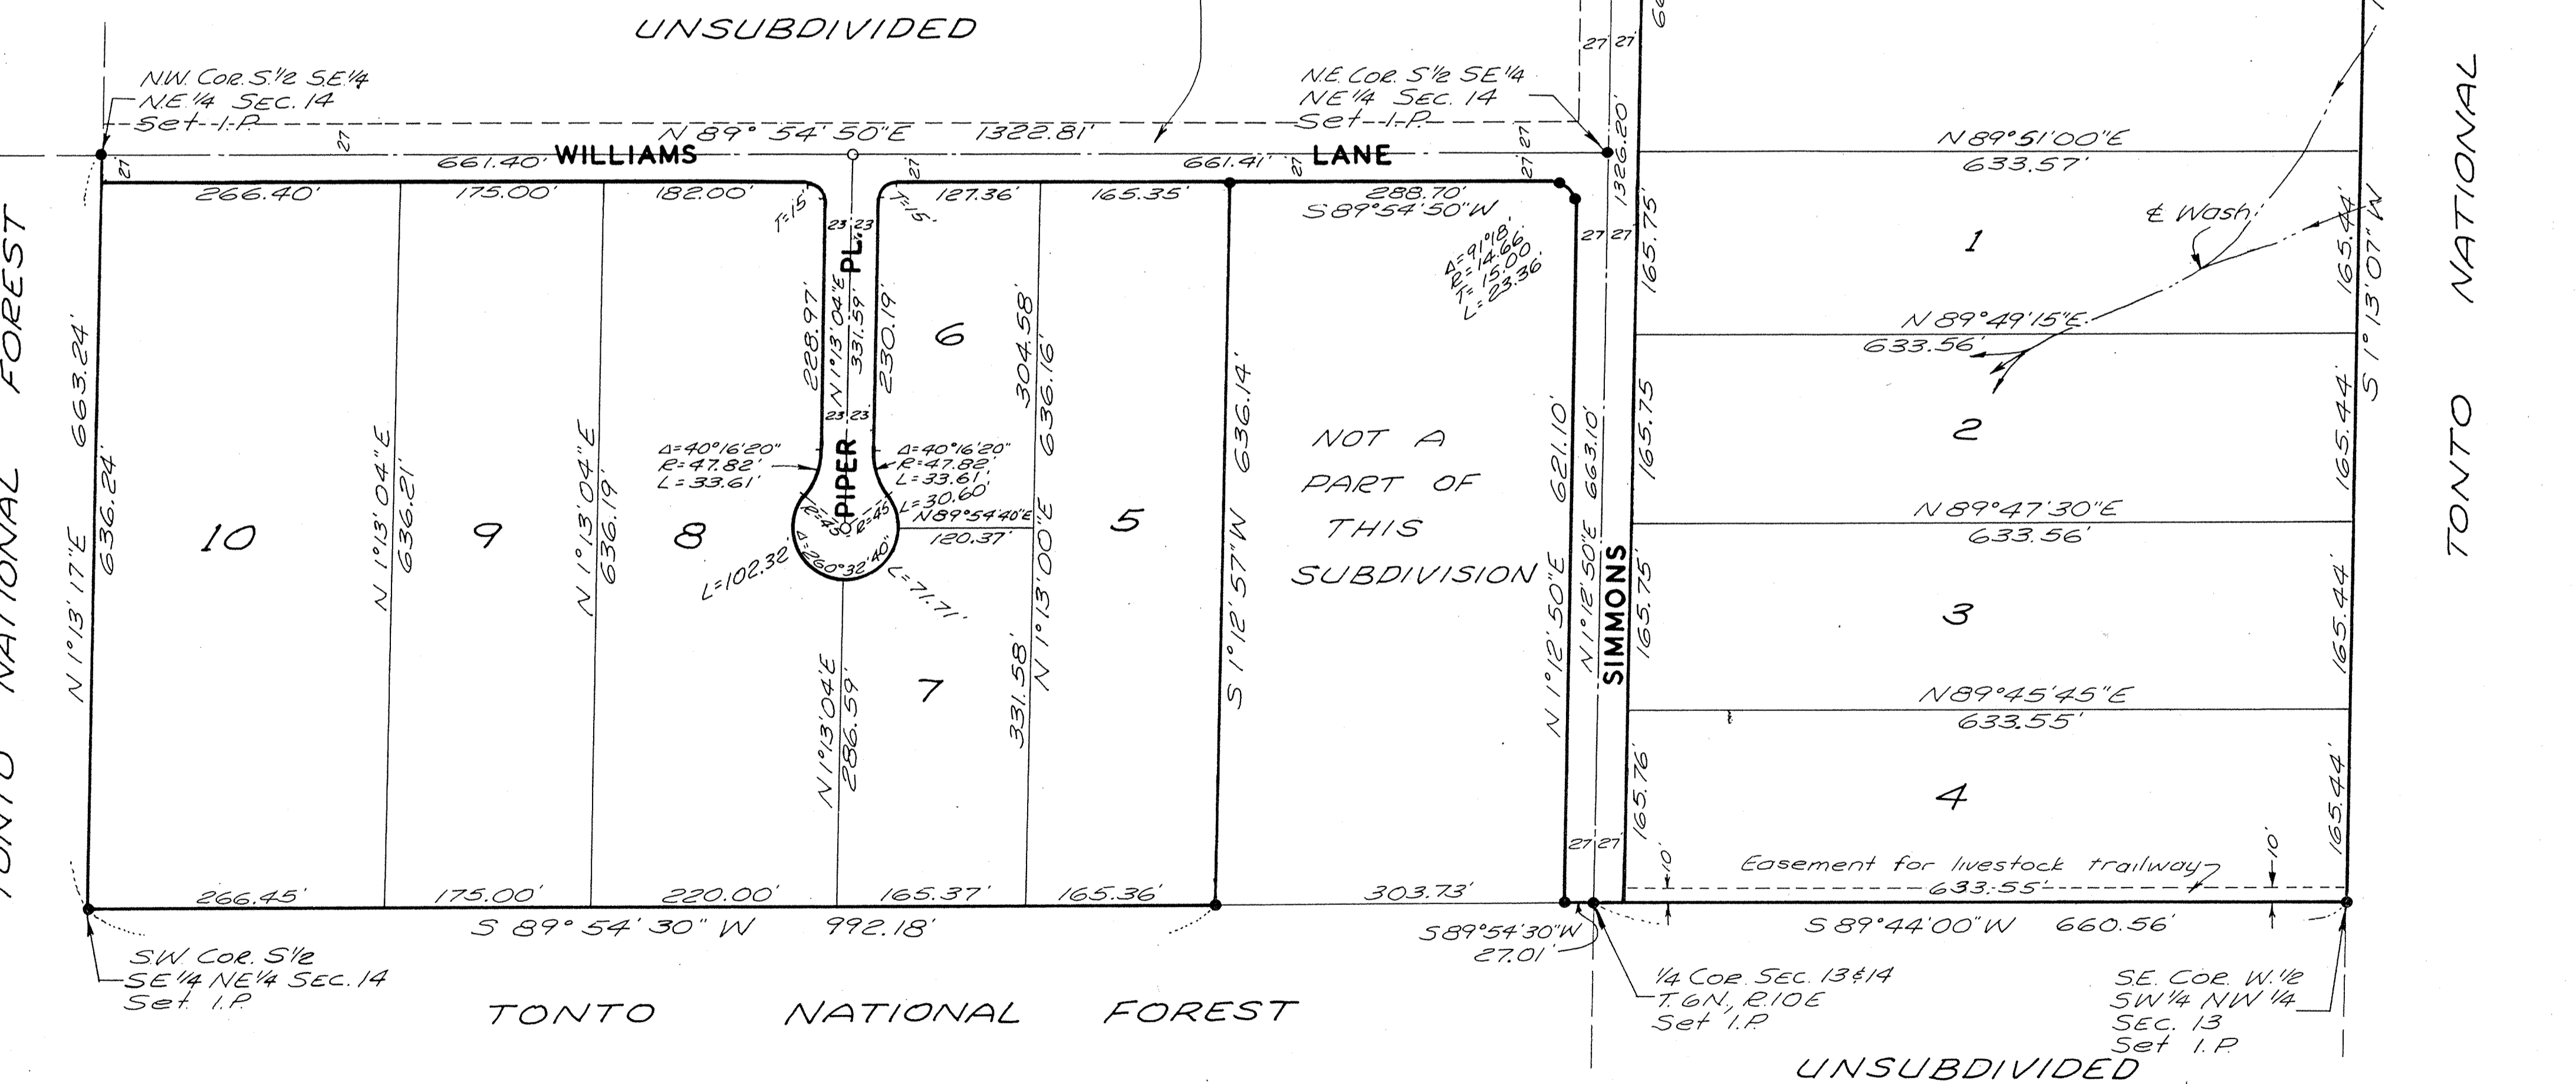

DEDICATION
STATE OF ARIZONA
COUNTY OF GILA
KNOW ALL MEN BY THESE PRESENTS: That the Transamerica Title Insurance Company of Arizona, a Corporation, as Trustee, has hereby subdivided under the name of RANCHO DEL ESCONDIDO the W. 1/2 SW. 1/4 NW. 1/4 Section 13 and part of the S. 1/2 SE. 1/4 NE. 1/4 Section 14 T. 6 N., R. 10 E., G. & S.R.B. & M., Gila County, Arizona, as shown plotted hereon, and hereby publishes this plat as and for the plat of said RANCHO DEL ESCONDIDO and hereby declares that said plat sets forth the location and gives the measurements and dimensions of the lots, tracts and streets constituting same, and that each lot, tract and street shall be known by the number, letter or name that is given to each respectively on said plat and hereby dedicates to the public, for use as such, the streets as shown on said plat and included in the described premises. Easements are dedicated for the purposes shown.
IN WITNESS WHEREOF: The Transamerica Title Insurance Company of Arizona as Trustee, has hereunto caused its corporate name to be signed and its corporate seal to be affixed and the same to be attested by the signature of Vincent A. Pellorito, its subdivision Trust Officer, thereunto duly authorized.


TRANSAMERICA TITLE INSURANCE COMPANY
OF ARIZONA--- TRUSTEE
Vincent A. Pellorito
SUBDIVISION TRUST OFFICER

ACKNOWLEDGMENT
STATE OF ARIZONA
COUNTY OF GILA
On this, the 7th day of March 1968, before me, the undersigned officer, personally appeared Vincent A. Pellorito who acknowledged himself to be the Subdivision Trust Officer of the Transamerica Title Insurance Company of Arizona, a Corporation, and that he as such officer being authorized so to do, executed the foregoing instrument for the purposes therein contained by signing the name of the Corporation, by himself, as such an officer.
IN WITNESS WHEREOF, I hereunto set my hand and official Seal.
My Commission Expires 6/15/70 Date
Adeline S. Johnson Notary Public

APPROVALS
1) Approved by the Board of Supervisors of Gila County, Arizona this 14th day of March 1968.
By: William C. Paulson Attest: Quince C. Prodenbauer
CHAIRMAN CLERK
2) Approved by the Planning and Zoning Commission of Gila County, Arizona this 13th day of MARCH 1968.
By: Hammerman Chairman
3) Approved by the Gila County Engineer, Gila County, Arizona this 13th day of March 1968.
By: Tom Moore Registered Professional Engineer (Civil)

NOTES
Lots 1 to 10 inclusive of RANCHO DEL ESCONDIDO may be subject to flooding by extreme weather conditions
• ~ Indicates corner of this subdivision.

CERTIFICATION
This is to certify that the survey and subdivision of the premises described and plotted hereon were made under my direction during the month of February 1968.
Donald M. Wiley 4083
DONALD M. WILEY - Registered Land Surveyor Reg. No.

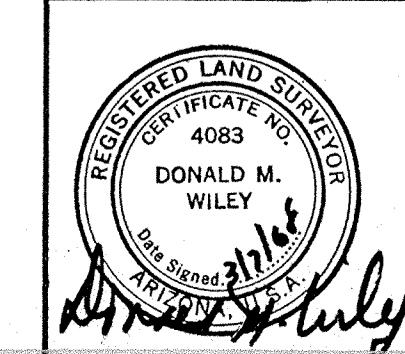

WILEY & ASSOCIATES
SURVEYORS — ENGINEERS
WH 5 - 3102
SCOTTSDALE, ARIZONA 368